



EAST ELEVATION

Pre cast horizontal concrete retaining panels fixed to both faces of steelwork where retaining earth bank and mounding

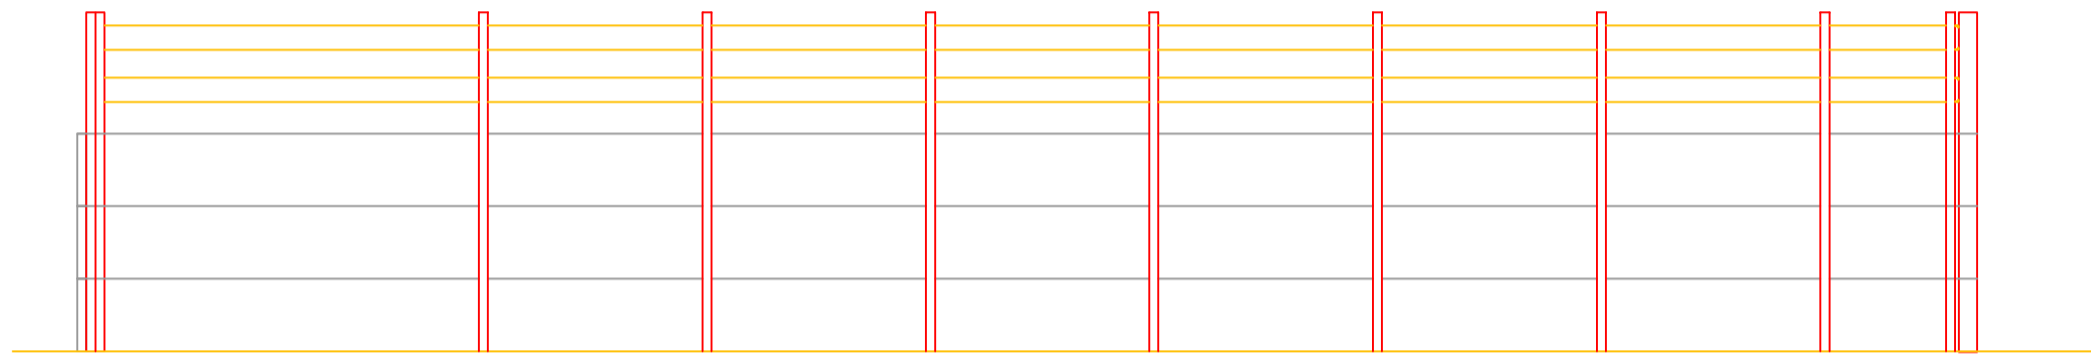


WEST ELEVATION

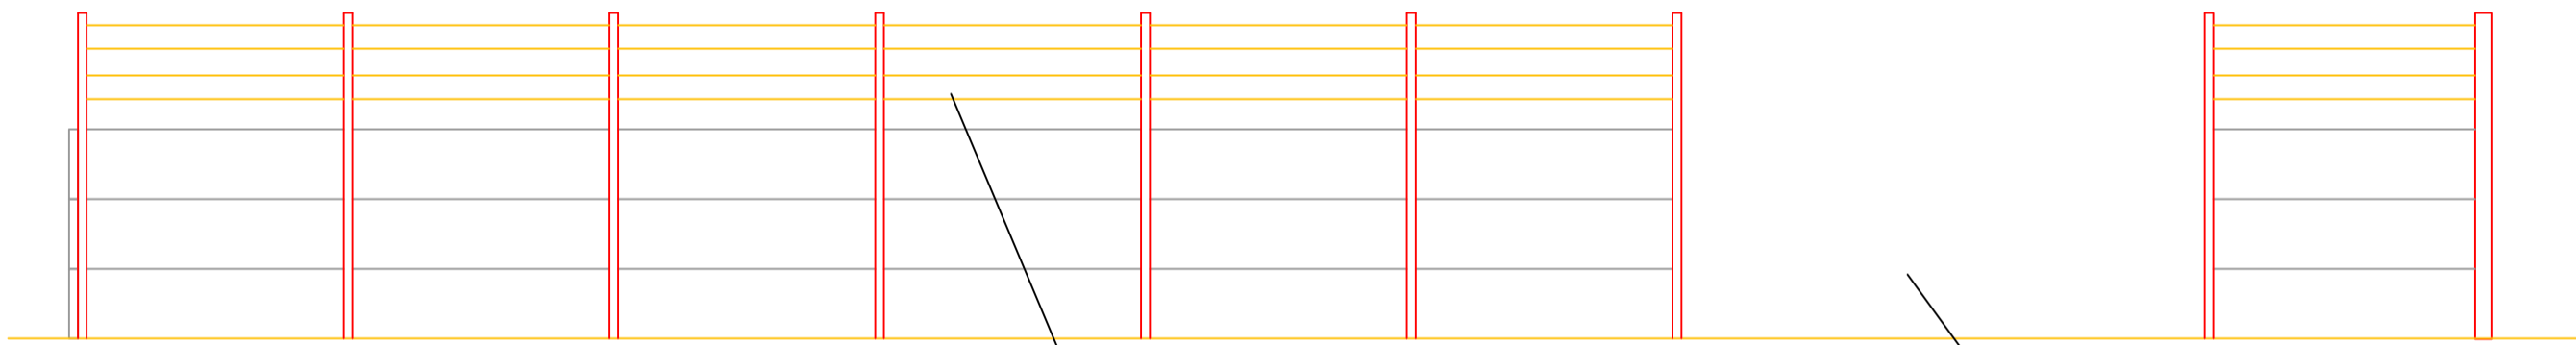

NORTH ELEVATION

Armco type safety rails fixed on internal face of steelwork

Entrance to silage clamp

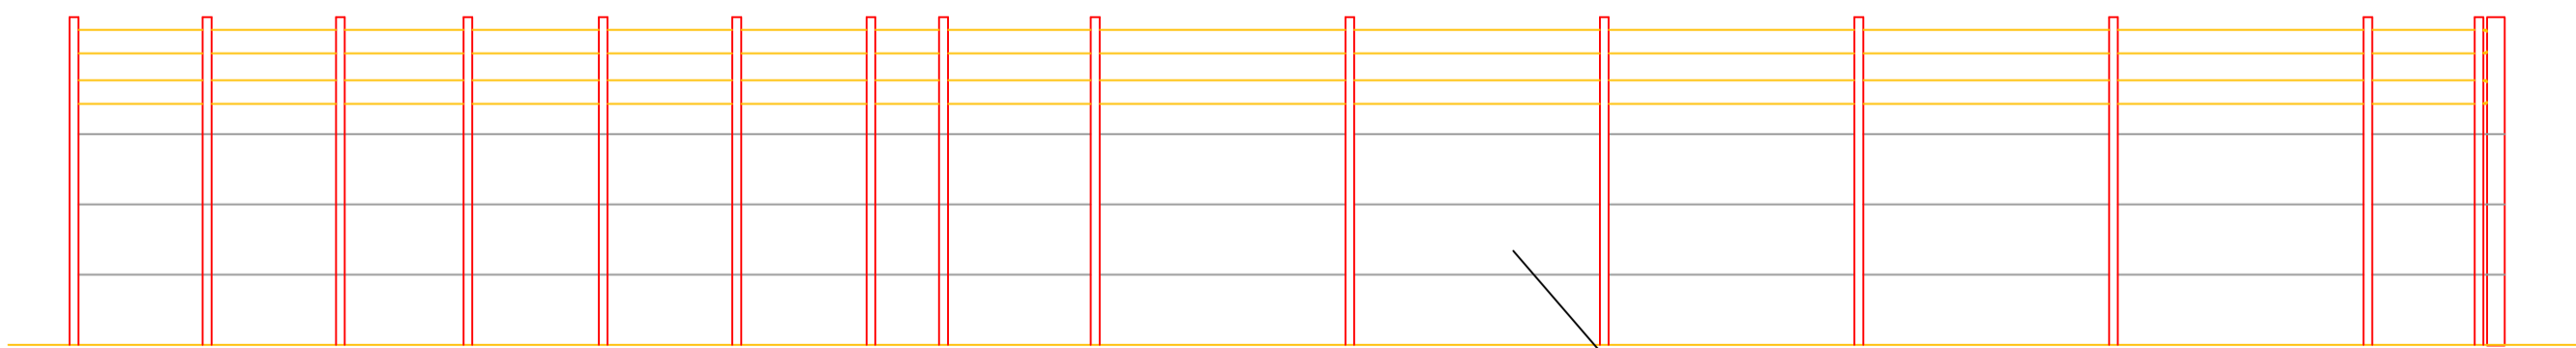


SOUTH ELEVATION

Pre cast horizontal concrete retaining panels fixed to inside face of steelwork

NOTES

Retaining panels in natural grey pre-cast concrete
Exposed Steelwork to be galvanised with natural weathered finish

 

SCALE

REV	AMENDMENTS	DATE	DRW
PROJECT	Three Nooks Farm: Phase 2 Staffordshire		
CLIENT	Seven Star Natural Gas Limited		
DRAWING TITLE	Silage Clamp Design: Elevations		
PROJECT NO.	FIGURE NO.	REVISION	
P41396	Figure 8		
SCALE	DATE	CHECKED	
1:125 @ A2	July 2012	JG	
		172 Chester Road Heddy Cheshire Warrington Tel: +44 1928 726000 Fax: +44 1928 726033 Email: info@rsk.co.uk Web: www.rsk.co.uk	