


KEY
 SITE BOUNDARY

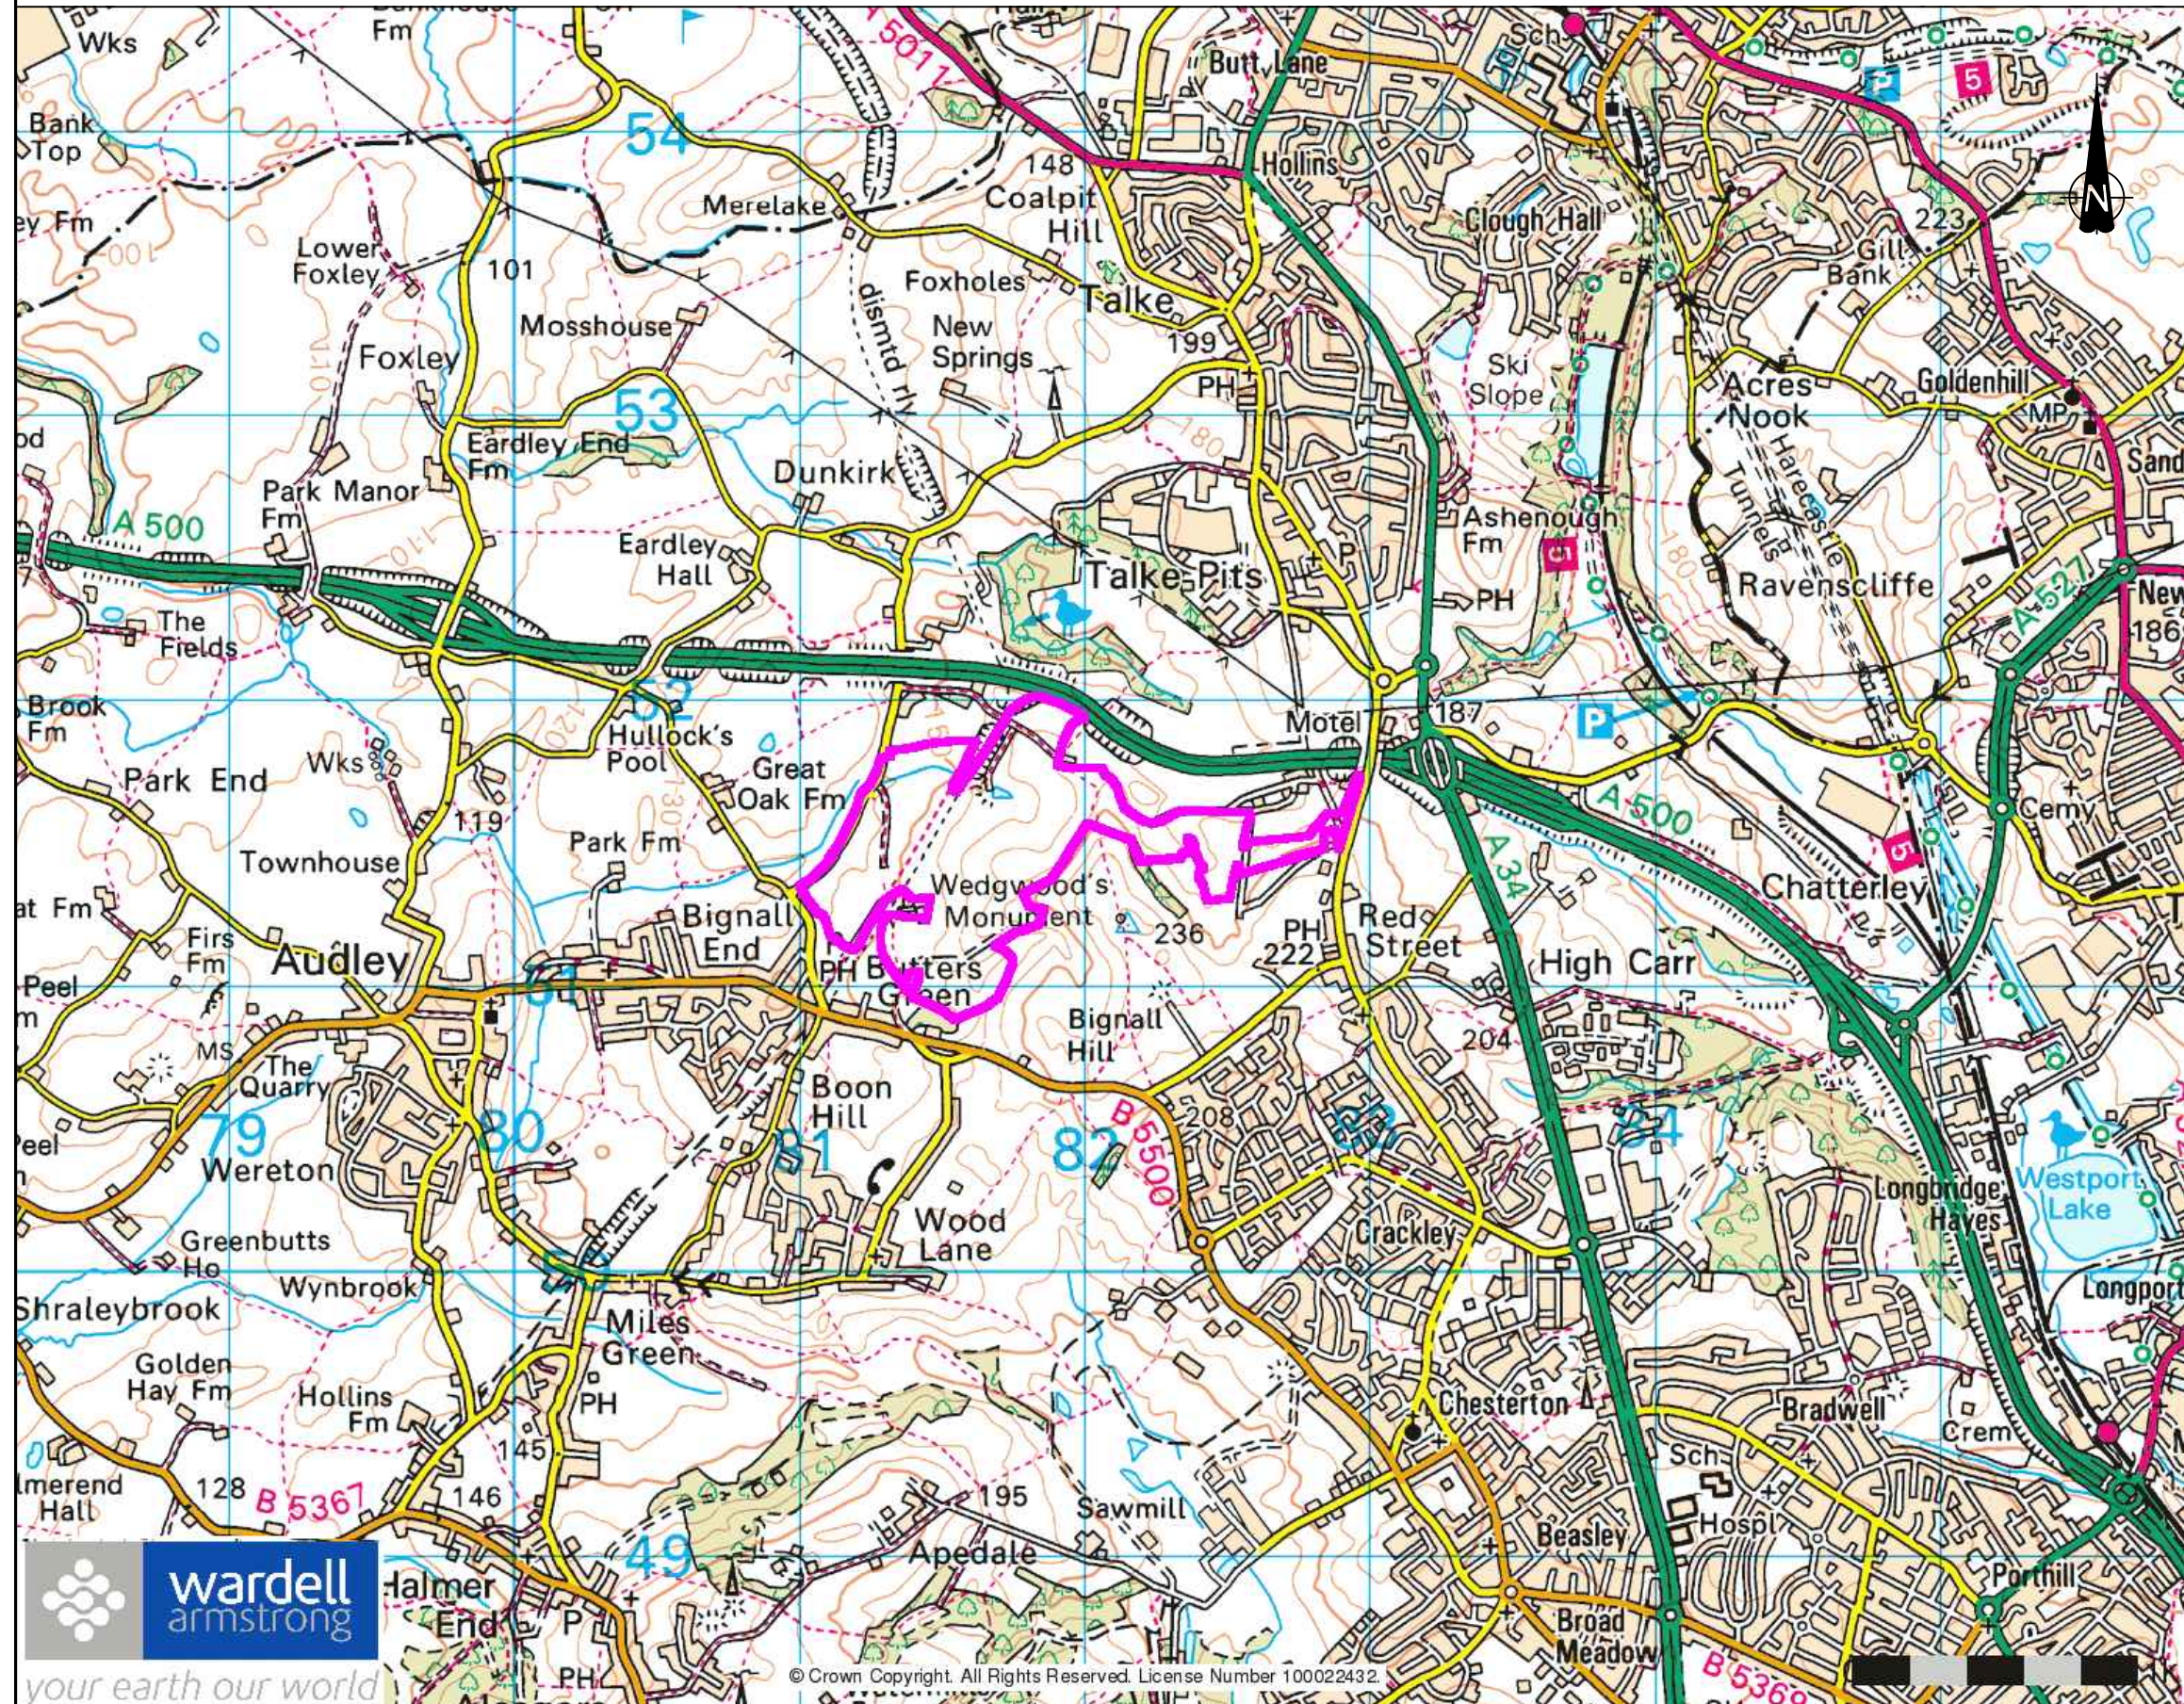

A	First Issue	29/11/13	SJB	KO	KO

REVISION: DETAILS DATE DRAWN CHK'D APP'D

CLIENT: UK Coal Surface Mining Ltd.

PROJECT: Great Oak Planning Application

DRAWING TITLE: Location Plan

DRG No. ST12313-020 SCALE 1:25,000 @ A3 DATE 29/11/13

DRAWN BY SJB CHECKED BY KO APPROVED BY KO

- STOKE-ON-TRENT (HEAD OFFICE) TEL 0845 111 7777
- CARDIFF TEL 029 2072 9191
- NEWCASTLE UPON TYNE TEL 0191 232 0943
- LEIGH TEL 01942 260101
- WEST BROMWICH TEL 0121 580 0909
- SHEFFIELD TEL 0114 245 6244
- LONDON TEL 020 7287 2872
- EDINBURGH TEL 0131 555 3311
- LIVERPOOL TEL 0151 494 5431



© Crown Copyright. All Rights Reserved. License Number 100022432.

