




A1

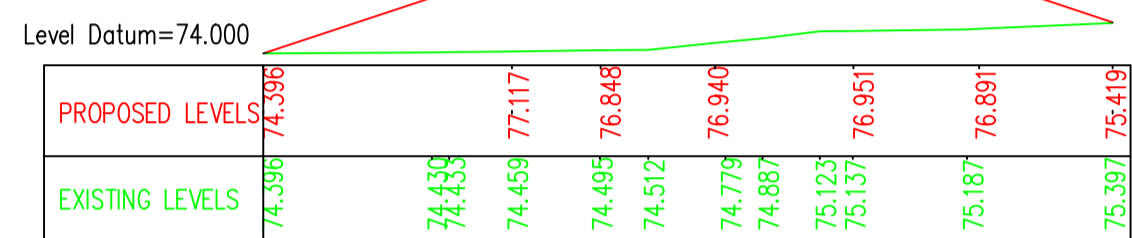


Section A-A

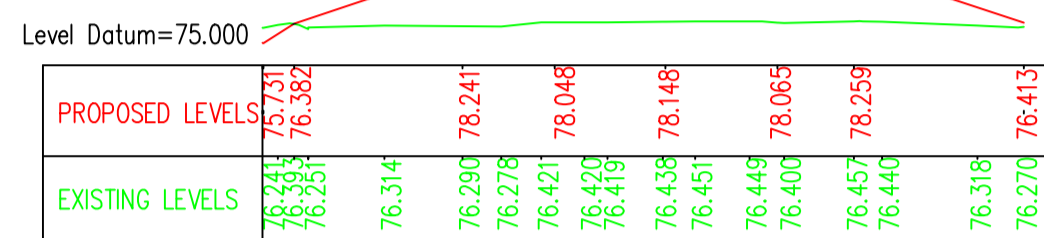


Section B-B

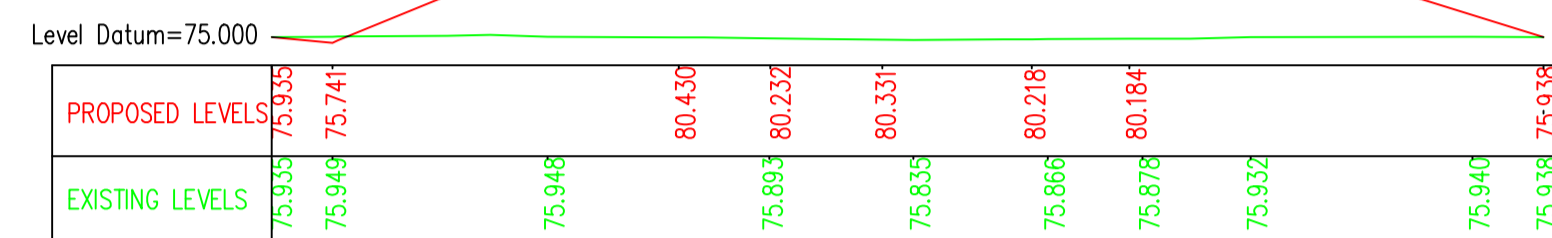


Section C-C

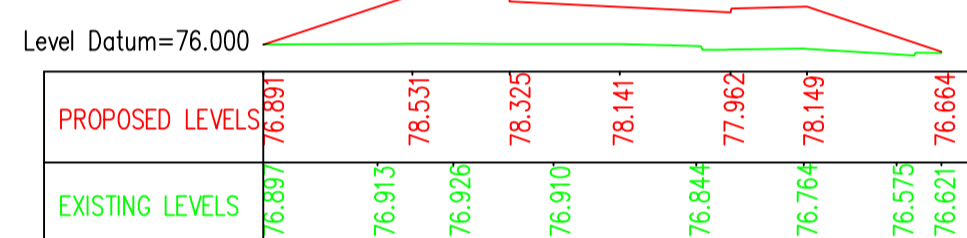


Section D-D

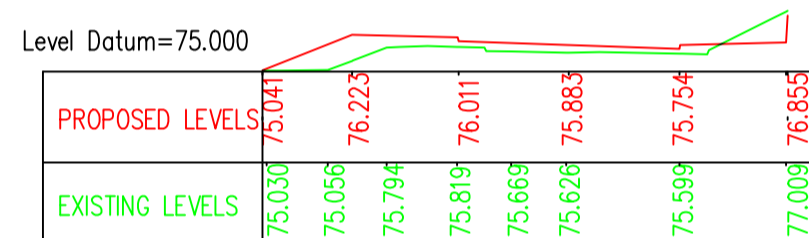


Section E-E

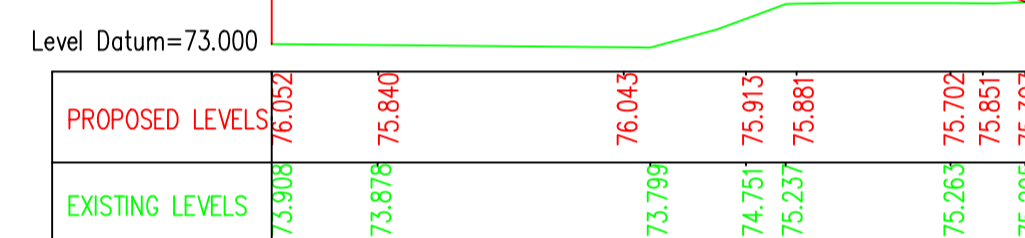


Section F-F

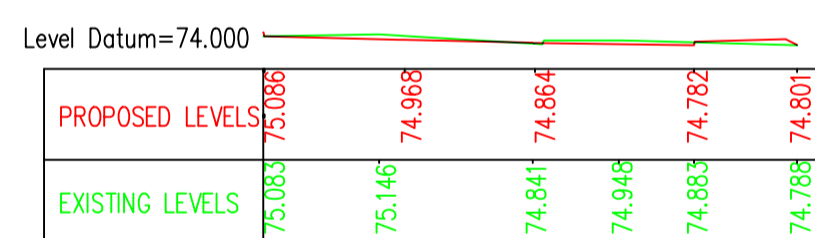


Section G-G

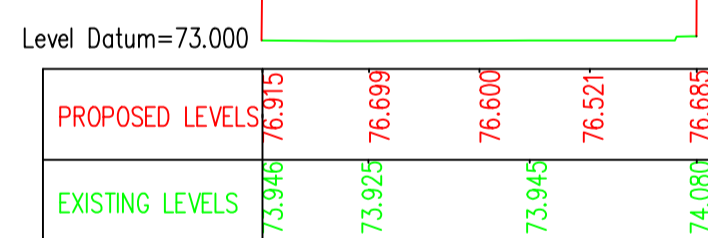


Section H-H

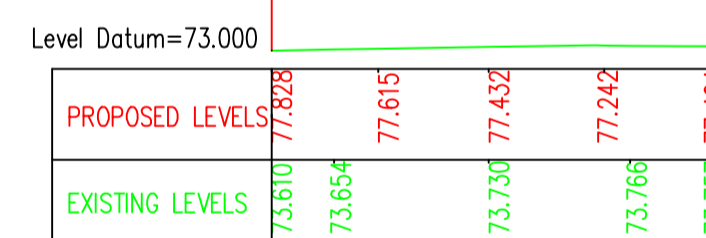


Section I-I

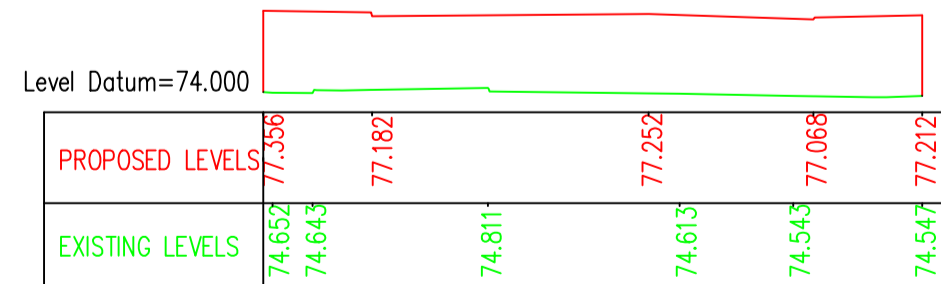

Section J-J

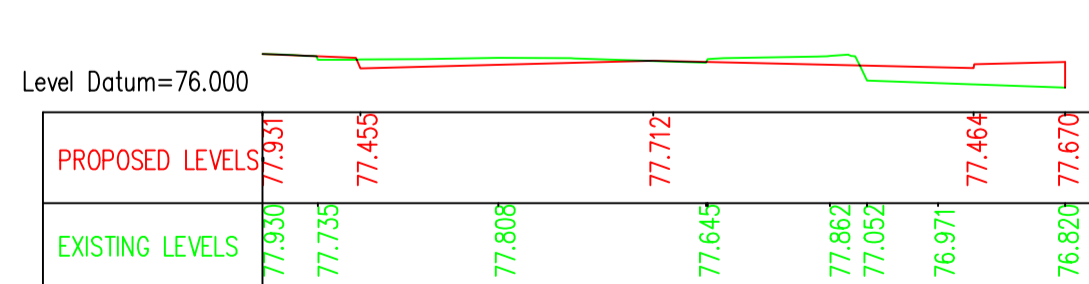

Section K-K

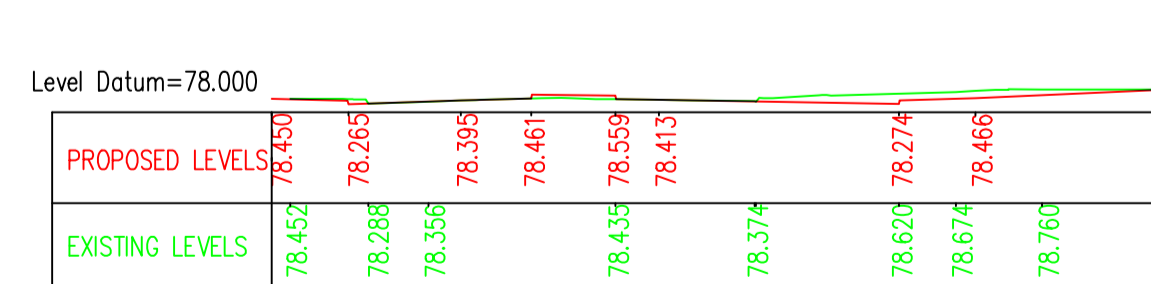

Section L-L

Rev	Date	Detail	By
-----	------	--------	----

Revisions



The Built County - Highways
 1 Staffordshire Place
 C/O Wedgwood Building,
 Tipping Street
 Stafford, ST16 2DH

Stafford Western Access Route

Cross Sections & Long Sections Sheet 3 of 3

Prepared	Produced	Checked	Scale
JH	JH	JM	As Shown

Grid Reference
 E391565 N323529

Date	Size
May 2015	A1

Drawing No.
 SWAR/Planning/13/3

Status
 PLANNING

Scale:
 1/250H, 1/2500V

Trim to this line for A1

File Name: J:\Highways\Major Projects\Powerhouse Central\Stafford Western Access Route\CAD\Disciplines\WPA1 Live Drgs\SWAR_Planning_13 - Cross Sections & Long Sections.dwg
 Layout Name: 13-3