


A1

Trim to this line for A1

File Name: J:\Highways\Major Projects\Powerhouse Central\Stafford Western Access Route\CAD\Disciplines\WIP\1 Live Drgs\SWAR_Planning_24 - Flood Compensation Area.dwg
 Layout Name: FCA - A1

SWAR/Planning/24
 Drawing No. -
 Revision

© Crown copyright and database rights 2015 Ordnance Survey 100019422
 You are not permitted to copy, sub-license, distribute or sell any of this data to third parties in any form.
 Produced by Staffordshire County Council, 2015.

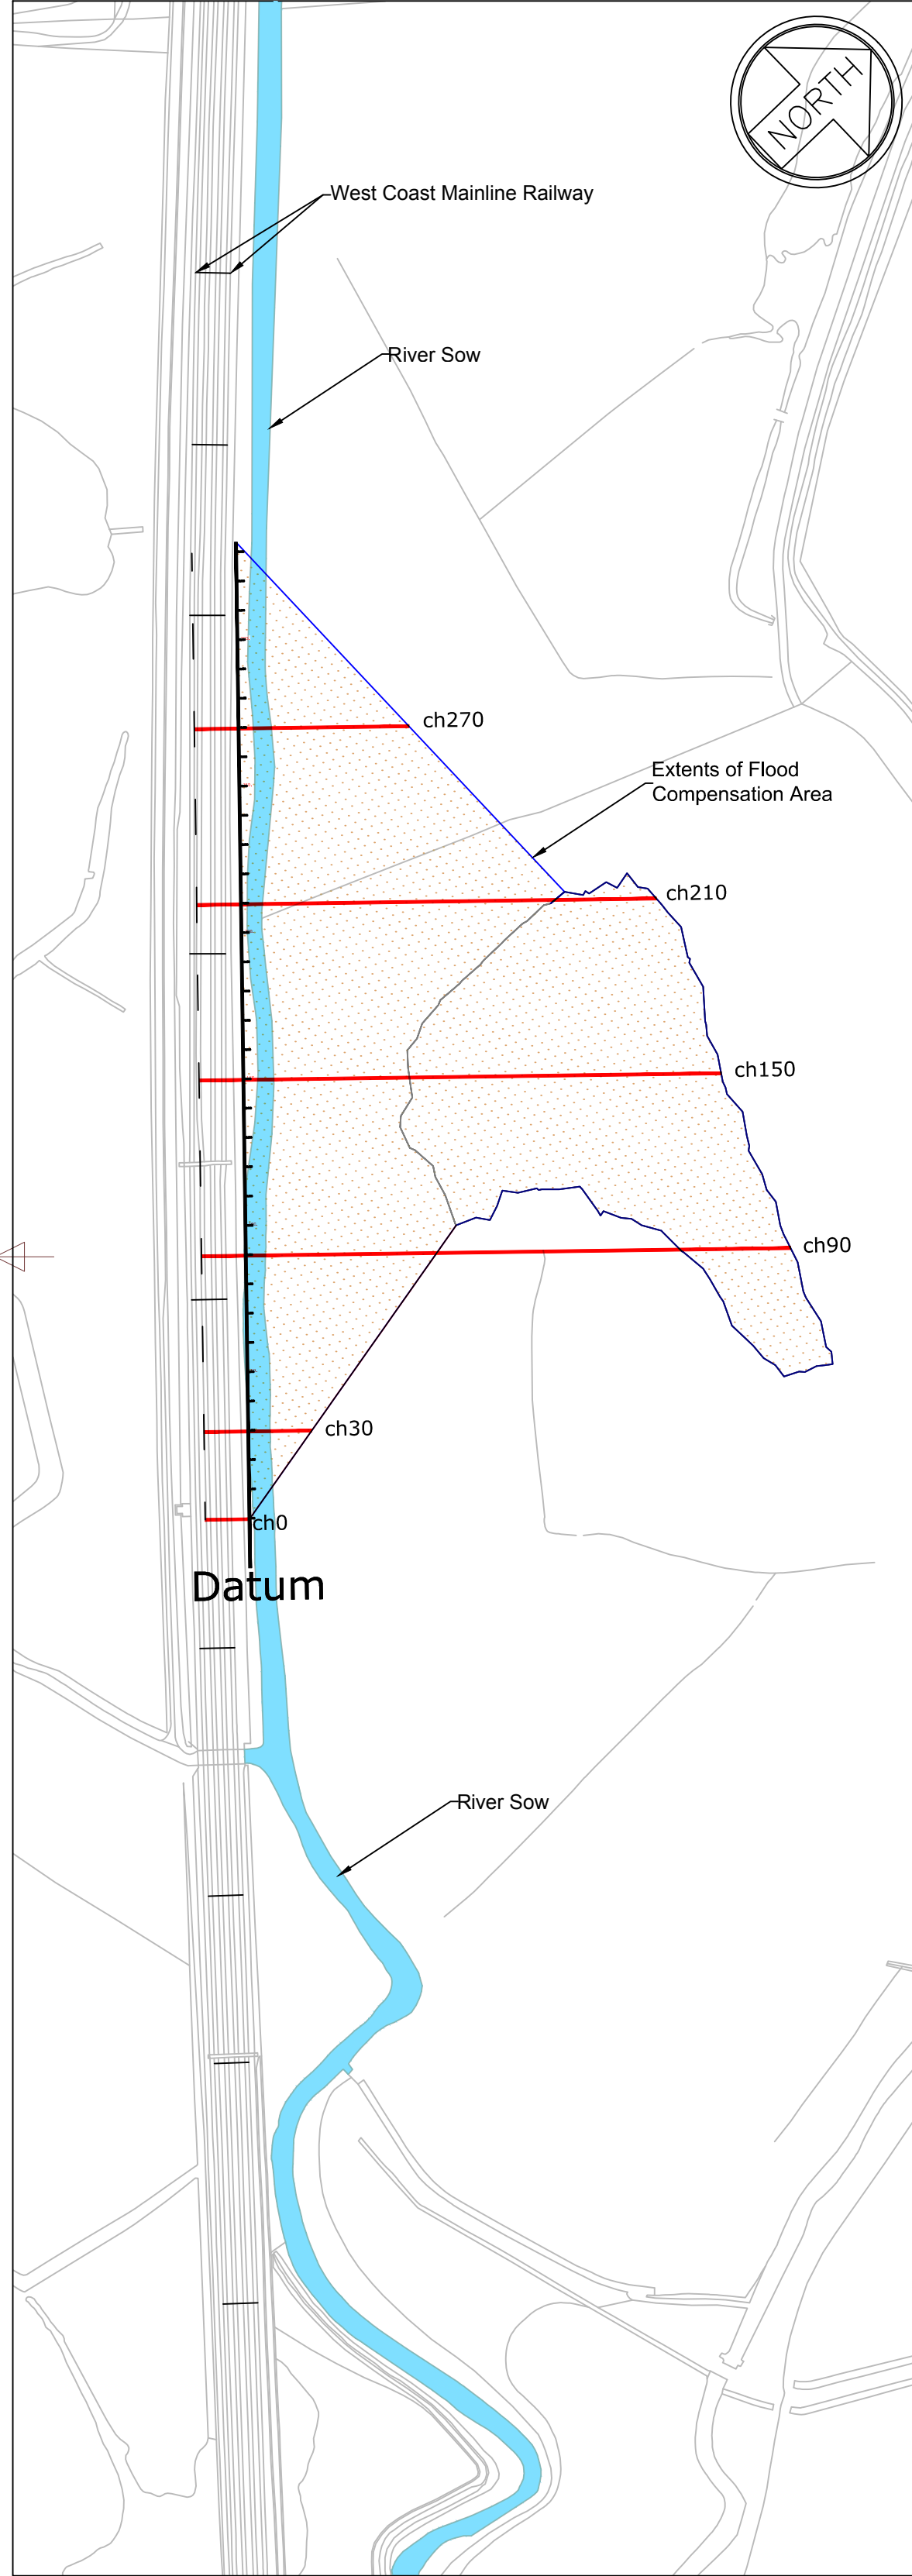

Flood Compensation Area
 Detailed Plan
 Scale 1:2000

