


Location Plan  
(Scale 1:5000)

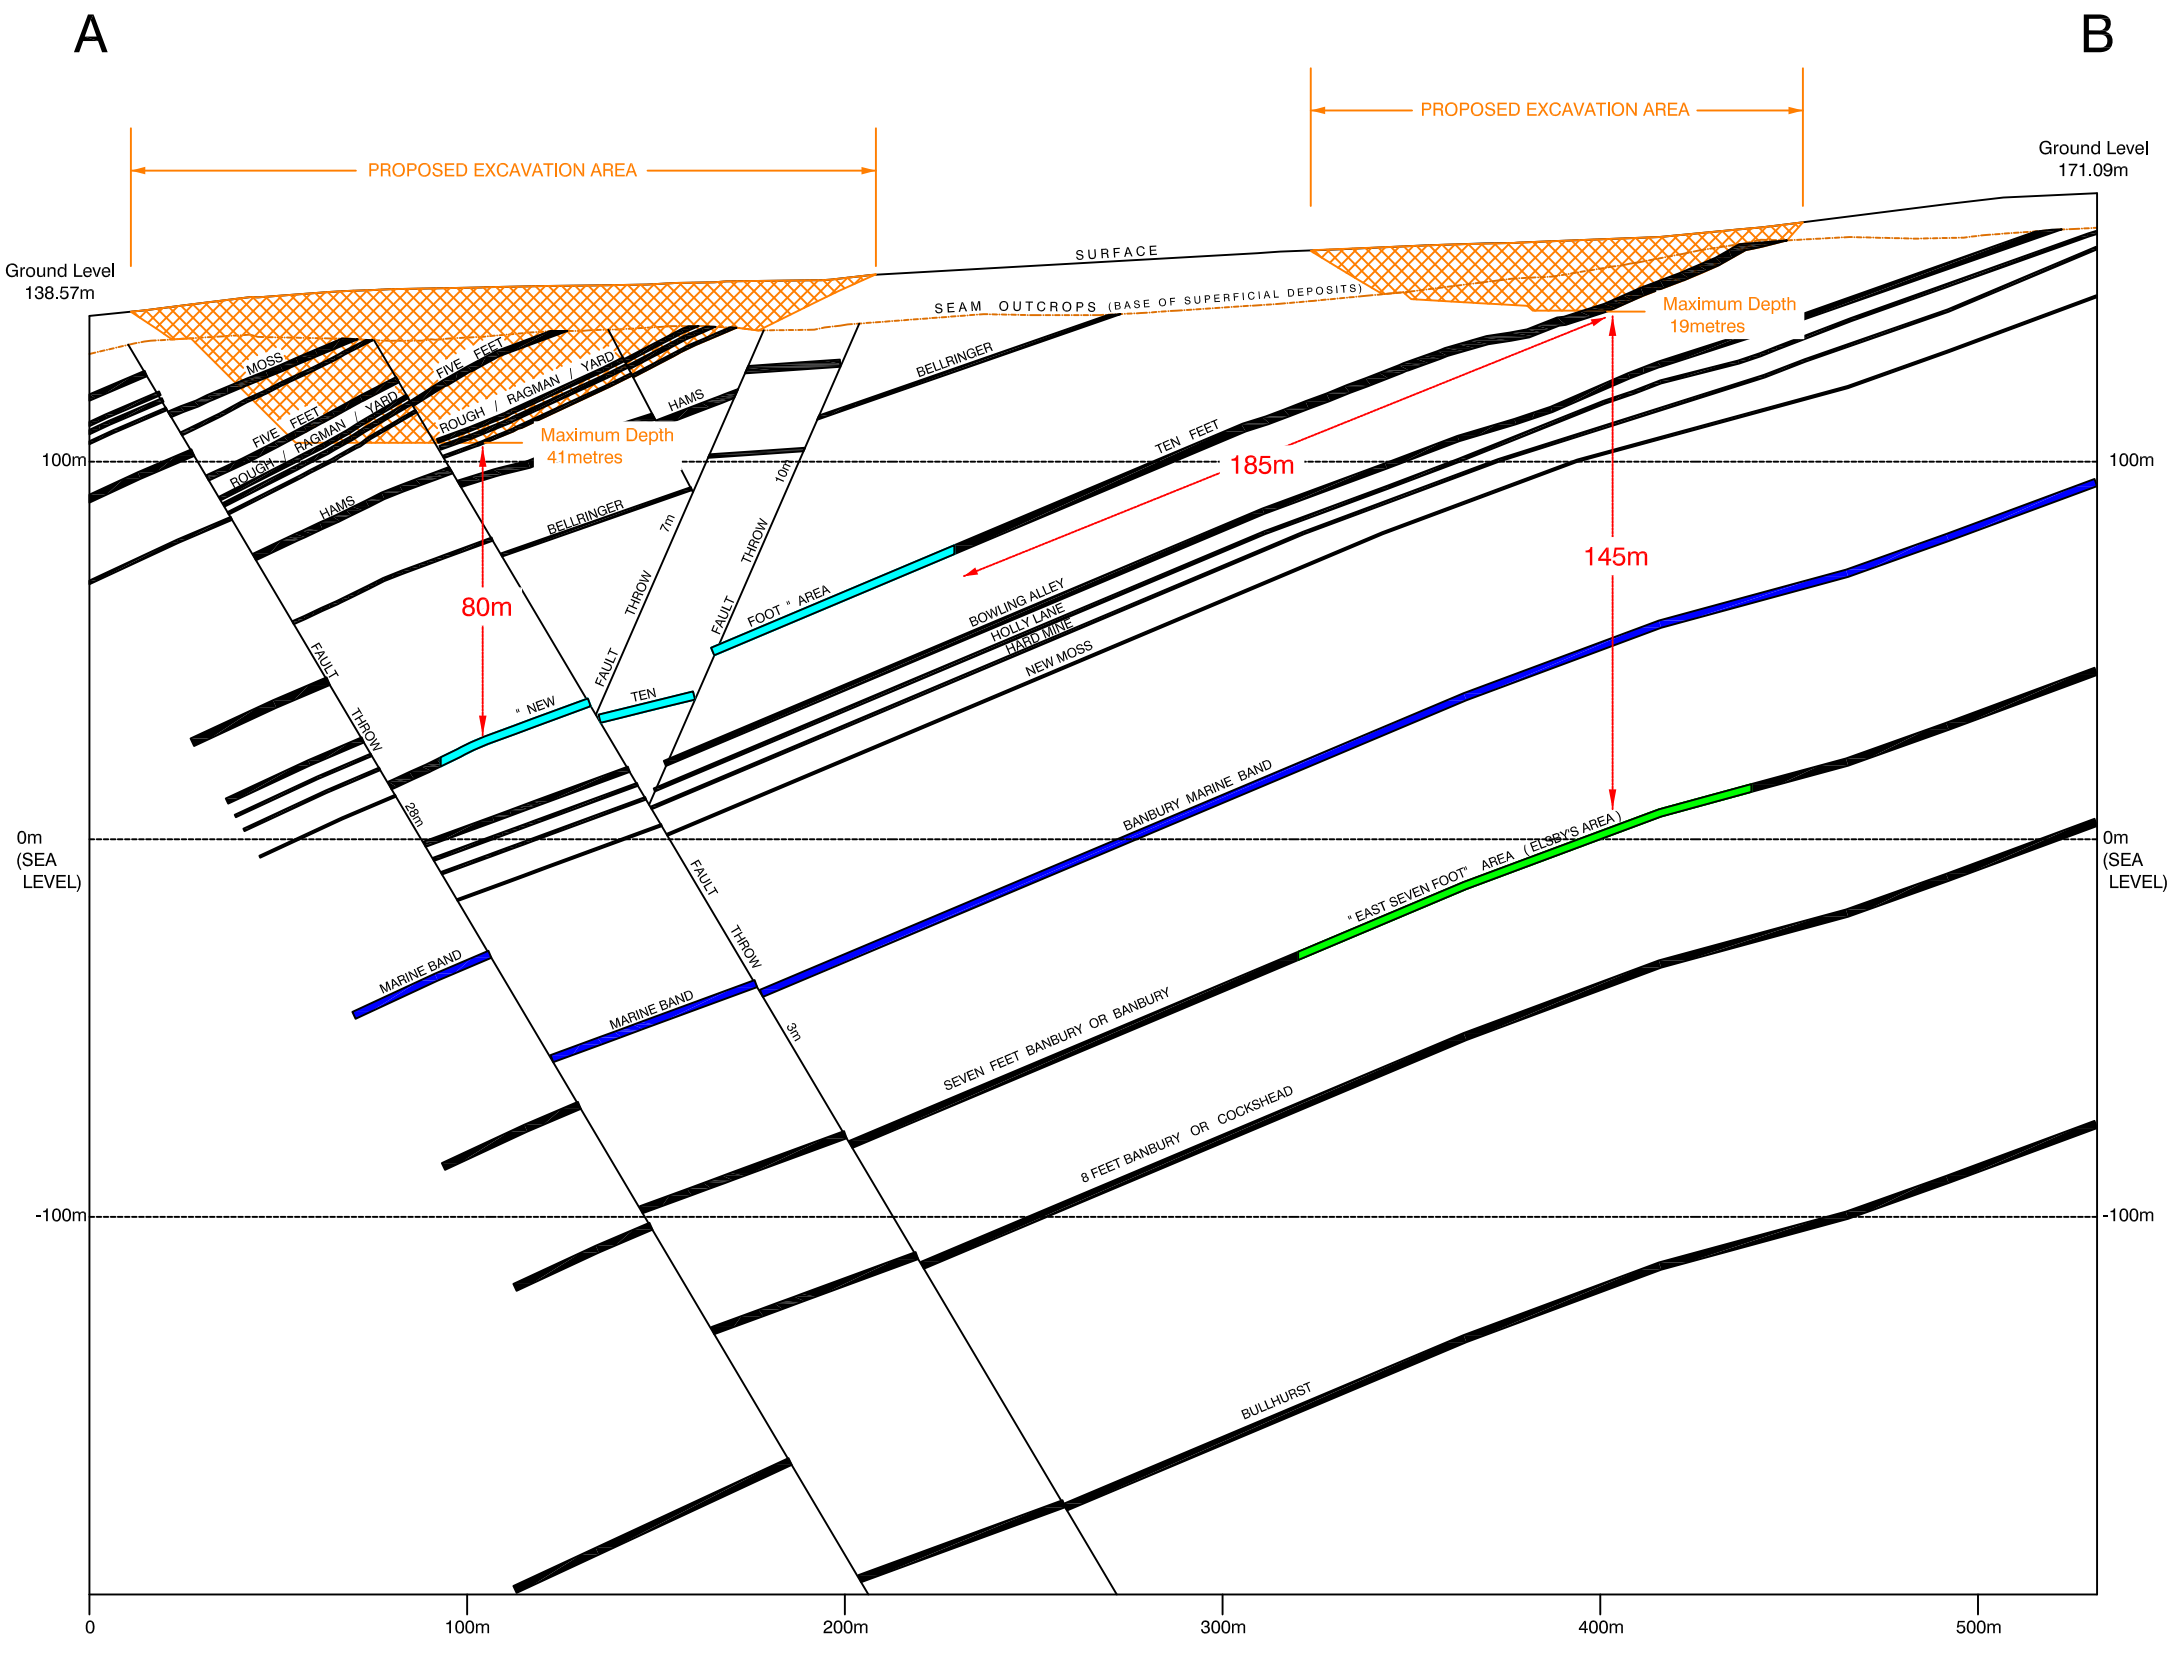

Section A-B  
Scale 1:1000