


IT IS ASSUMED THAT ALL WORKS ON THIS DRAWING WILL BE CONDUCTED IN ACCORDANCE WITH THE RELEVANT HEALTH AND SAFETY REGULATIONS AND METHODS STATEMENT.

THIS DRAWING IS TO BE USED ONLY FOR THE PURPOSE OF ISSUE THAT IT WAS ISSUED FOR AND IS SUBJECT TO AMENDMENT.

NOTES

1. THIS DRAWING IS TO BE READ IN CONJUNCTION WITH ALL OTHER DRAWINGS.
2. DO NOT SCALE FROM THIS DRAWING. USE ONLY PRINTED DIMENSIONS.
3. ALL DIMENSIONS IN MILLIMETERS. ALL DIMENSIONS, LEVELS AND COORDINATES ARE IN METERS.
4. FILE FOR ANY IDENTIFIED POTENTIAL RISKS.
5. RECORDS DATA MAINTAINED BY STAFFORDSHIRE COUNTY COUNCIL UNDER NUMBER 1000194222.

Indicative map not to scale

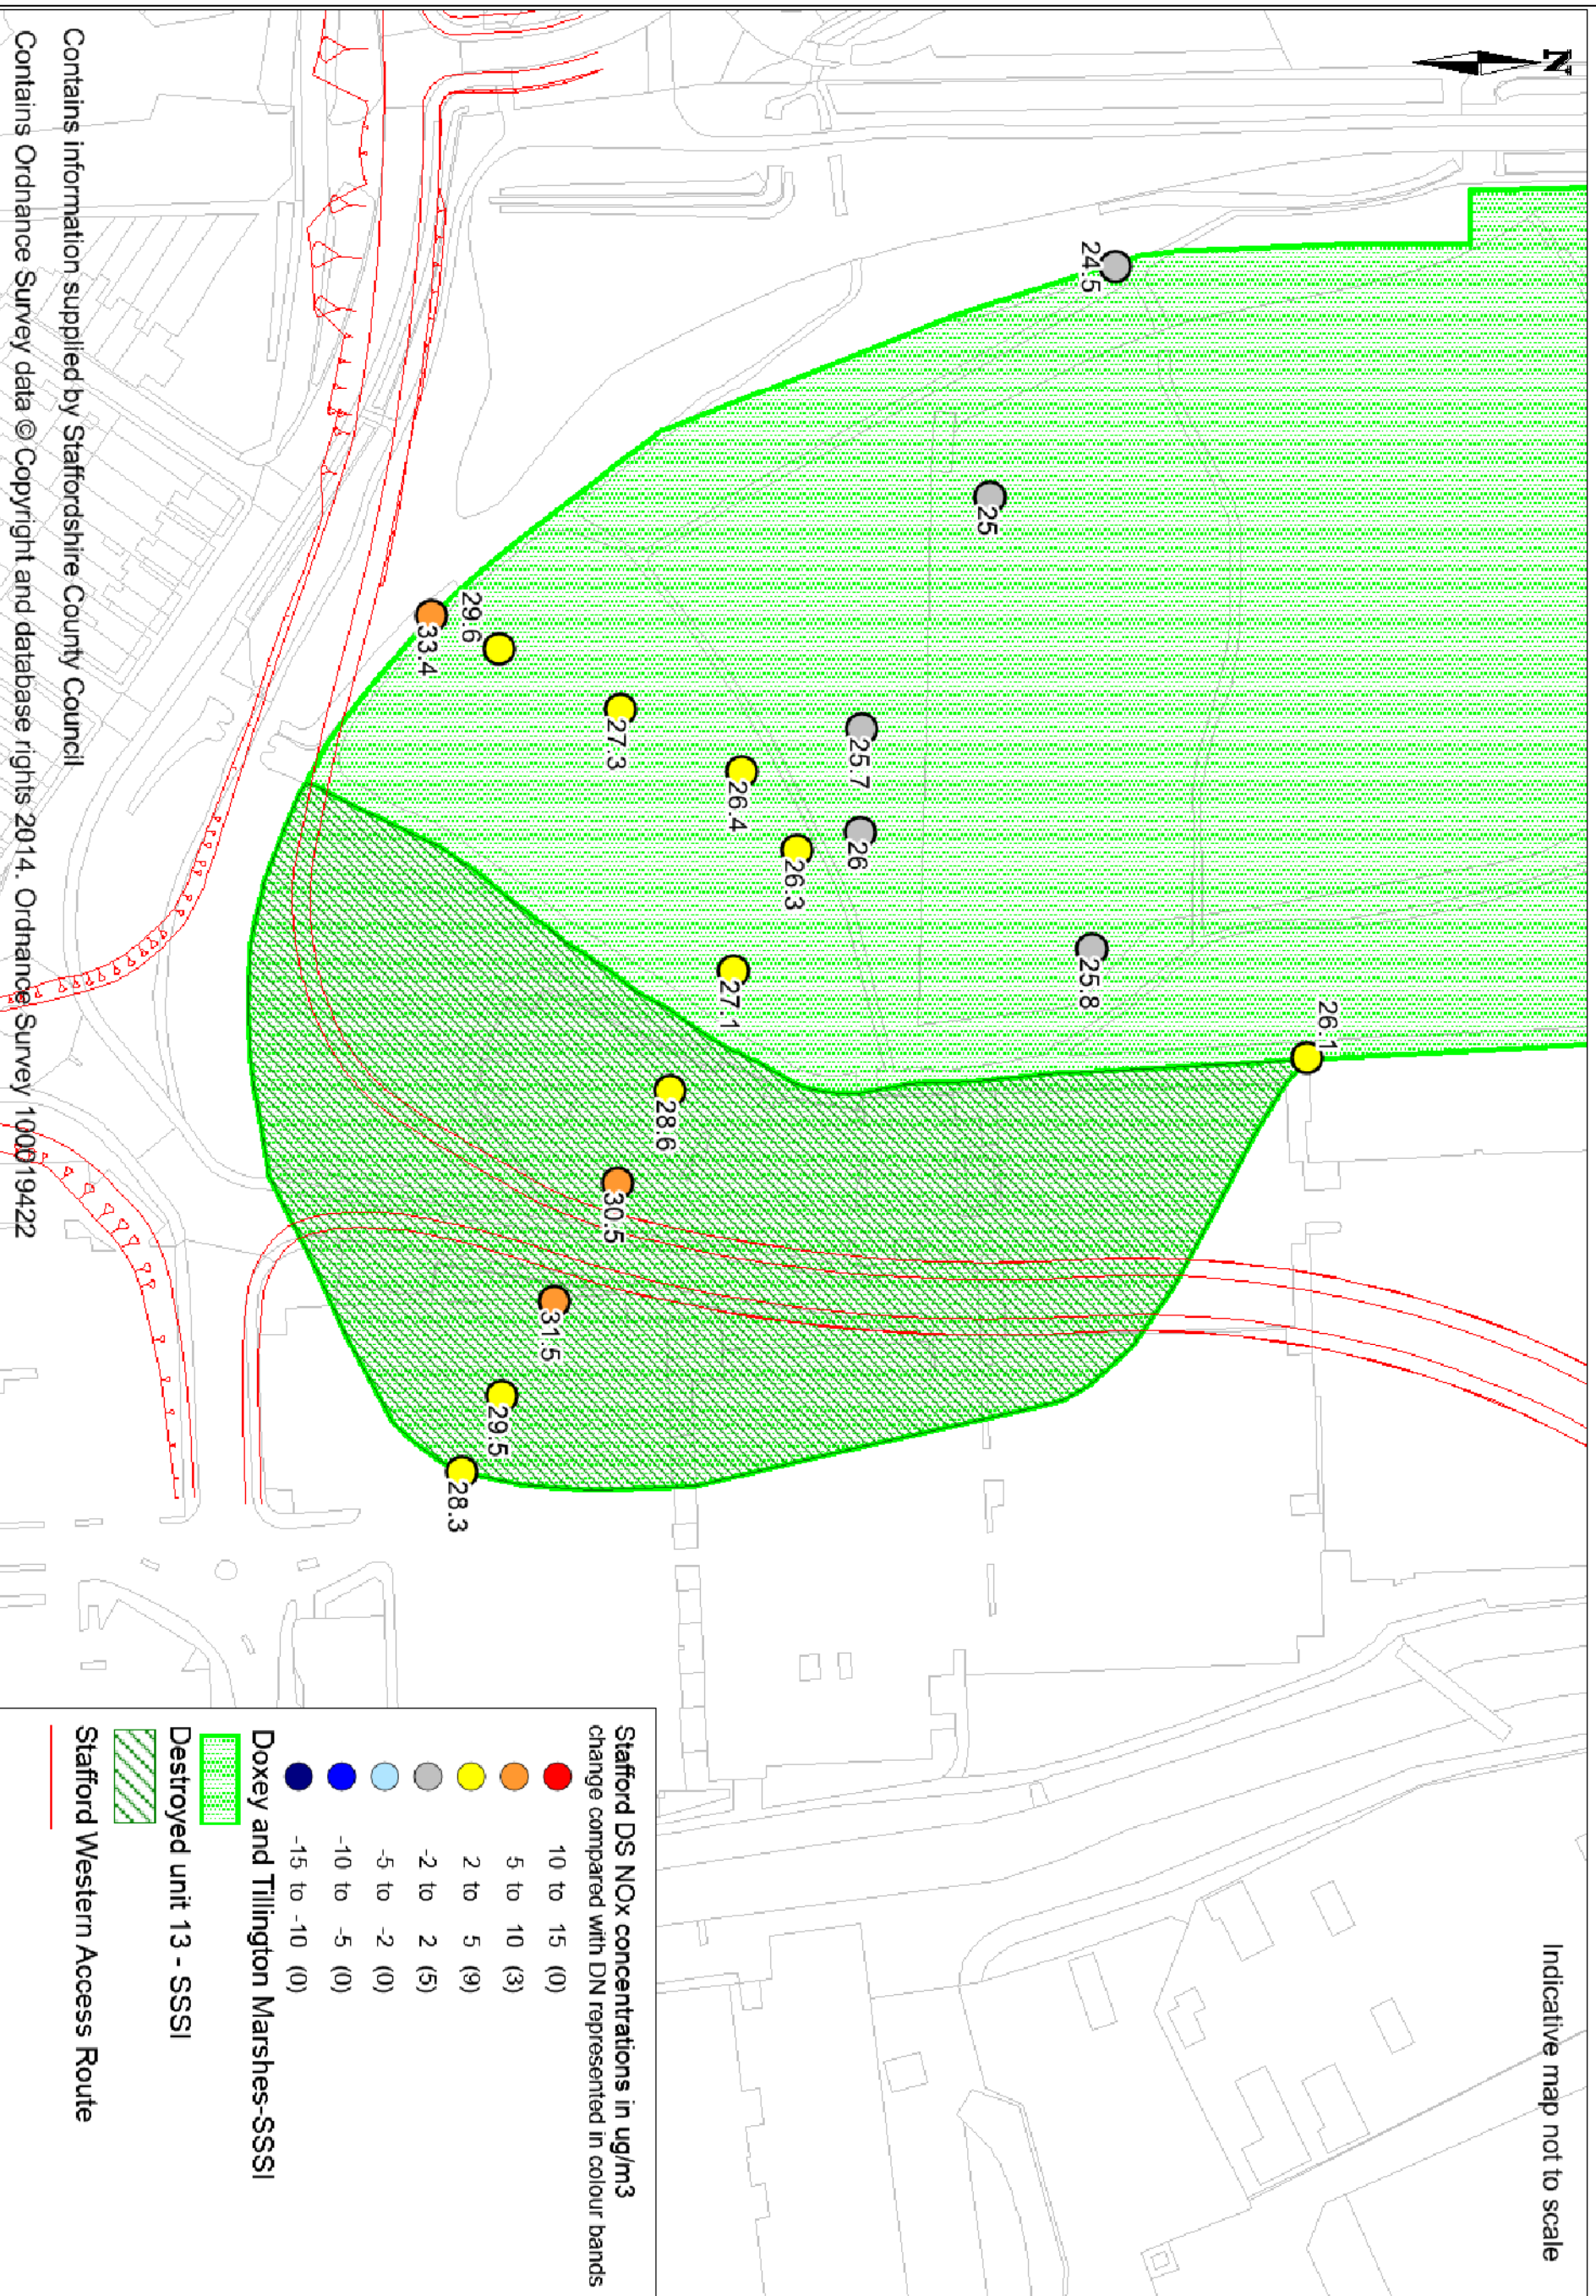

Stafford DS NOx concentrations in ug/m³ change compared with DN represented in colour bands

- 10 to 15 (0)
- 5 to 10 (3)
- 2 to 5 (9)
- -2 to 2 (5)
- -5 to -2 (0)
- -10 to -5 (0)
- -15 to -10 (0)

Doxey and Tillington Marshes-SSSI

Destroyed unit 13 - SSSI

Stafford Western Access Route

Project Title		STAFFORD WESTERN ACCESS ROAD	
Drawing Title		FIGURE 11.9 AIR QUALITY RESULTS OF ECOLOGICAL ASSESSMENT NOX CONCENTRATIONS	
Revision	By	Date	Scale
DRAFT	VLS	27/11/14	
Revision	By	Date	Scale

Drawn	Checked	Approved	Date
JAG	VLS	VLS	29/05/2015
UFS Internal Project No.	Scale	Zone	
477089508			
Scale	NTS		

THIS DOCUMENT HAS BEEN PREPARED PURSUANT TO AN AGREEMENT OR OTHER CONTRACT WITH ITS CLIENT. THE CLIENT OR OTHER PARTY TO THE AGREEMENT OR CONTRACT SHALL BE RESPONSIBLE FOR THE ACCURACY OF THE INFORMATION PROVIDED TO URS AND SHALL BE RESPONSIBLE FOR THE INFORMATION PROVIDED TO URS.

URS Infrastructure & Environment UK Limited
 74-74a (1) (1st Floor)
 100 Brook Street
 London W1B 3AL
 Tel: +44 (0)20 7620 2000
 Fax: +44 (0)20 7620 2001
 Email: info@urscorp.co.uk
www.urscorp.co.uk



Contains information supplied by Staffordshire County Council
 Contains Ordnance Survey data © Copyright and database rights 2014. Ordnance Survey 1000194222