
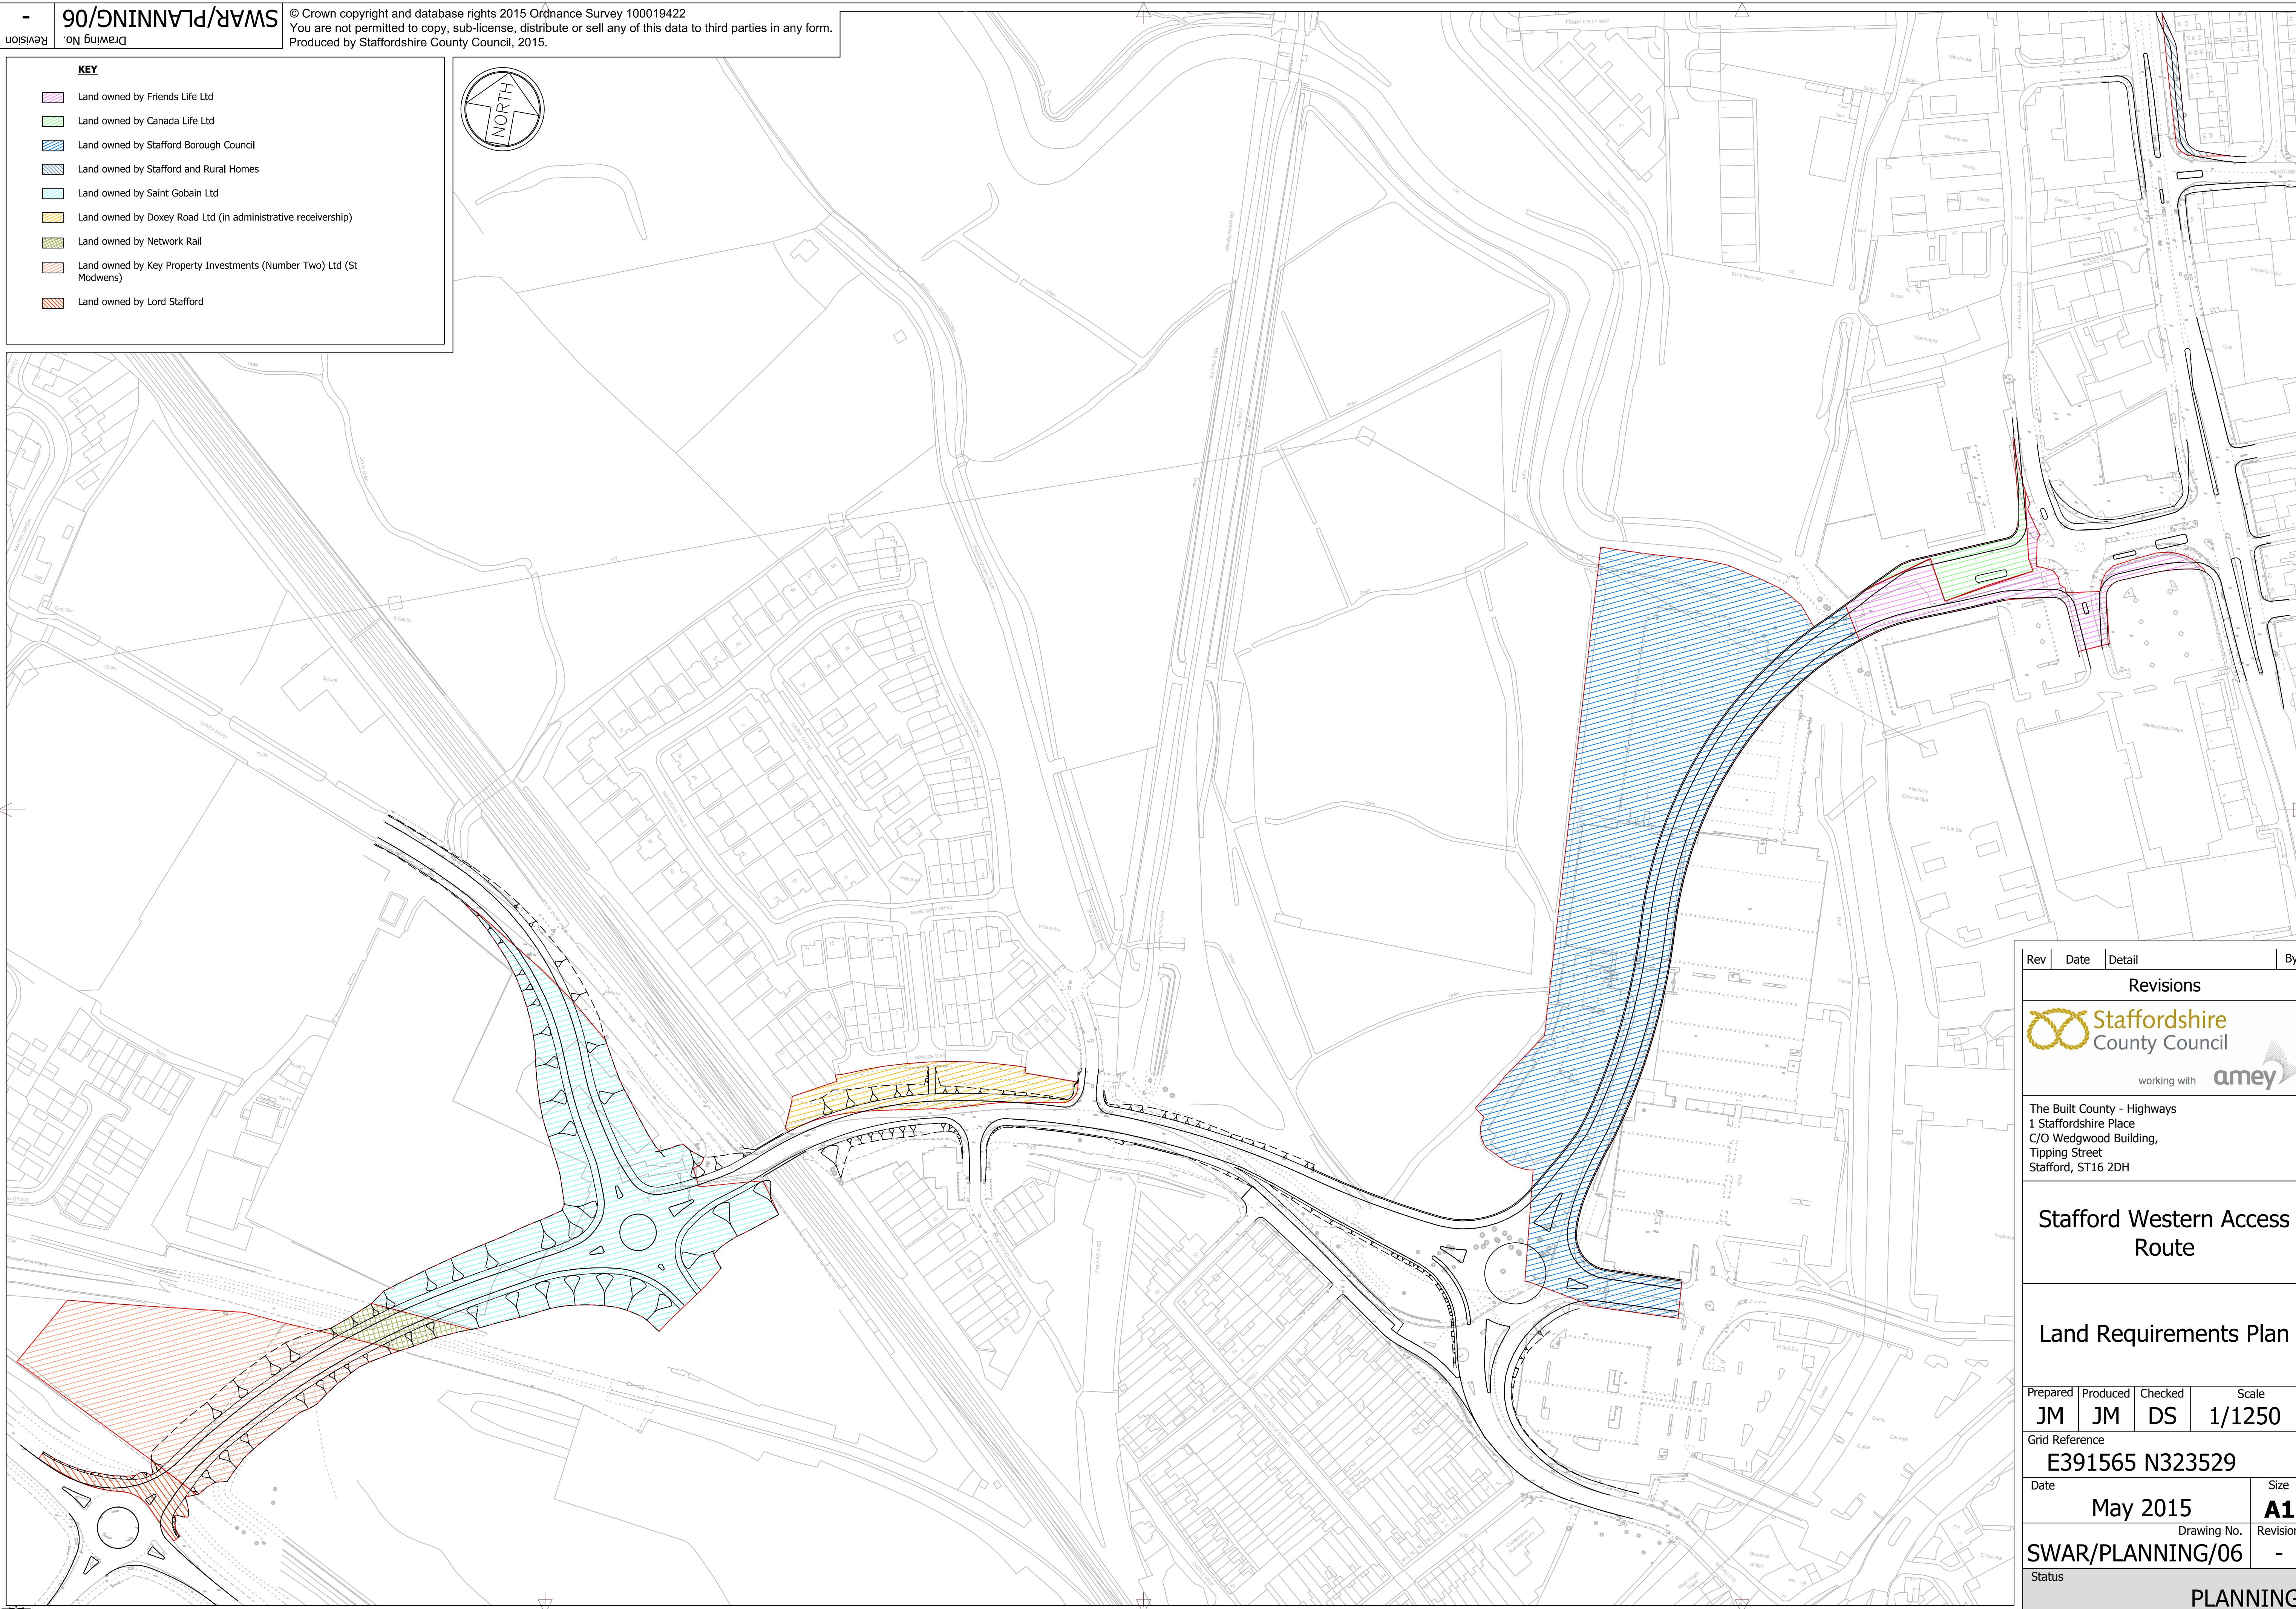


KEY

-  Land owned by Friends Life Ltd
-  Land owned by Canada Life Ltd
-  Land owned by Stafford Borough Council
-  Land owned by Stafford and Rural Homes
-  Land owned by Saint Gobain Ltd
-  Land owned by Doxey Road Ltd (in administrative receivership)
-  Land owned by Network Rail
-  Land owned by Key Property Investments (Number Two) Ltd (St Modwens)
-  Land owned by Lord Stafford

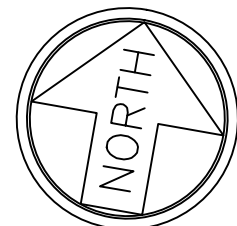

Rev	Date	Detail	By
-----	------	--------	----

Revisions



The Built County - Highways
1 Staffordshire Place
C/O Wedgwood Building,
Tipping Street
Stafford, ST16 2DH

Stafford Western Access Route

Land Requirements Plan

Prepared	Produced	Checked	Scale
JM	JM	DS	1/1250

Grid Reference
E391565 N323529

Date	Size
May 2015	A1

Drawing No.
SWAR/PLANNING/06

Status
PLANNING

A1

Trim to this line for A1

File Name: J:\Highways\Major Projects\Powerhouse Central\Stafford Western Access Route\CAD\Disciplines\WIP\1 Live Drags\SWAR_Planning_06 - Land Requirements Plan.dwg
Layout Name: A1