

**NOTES**

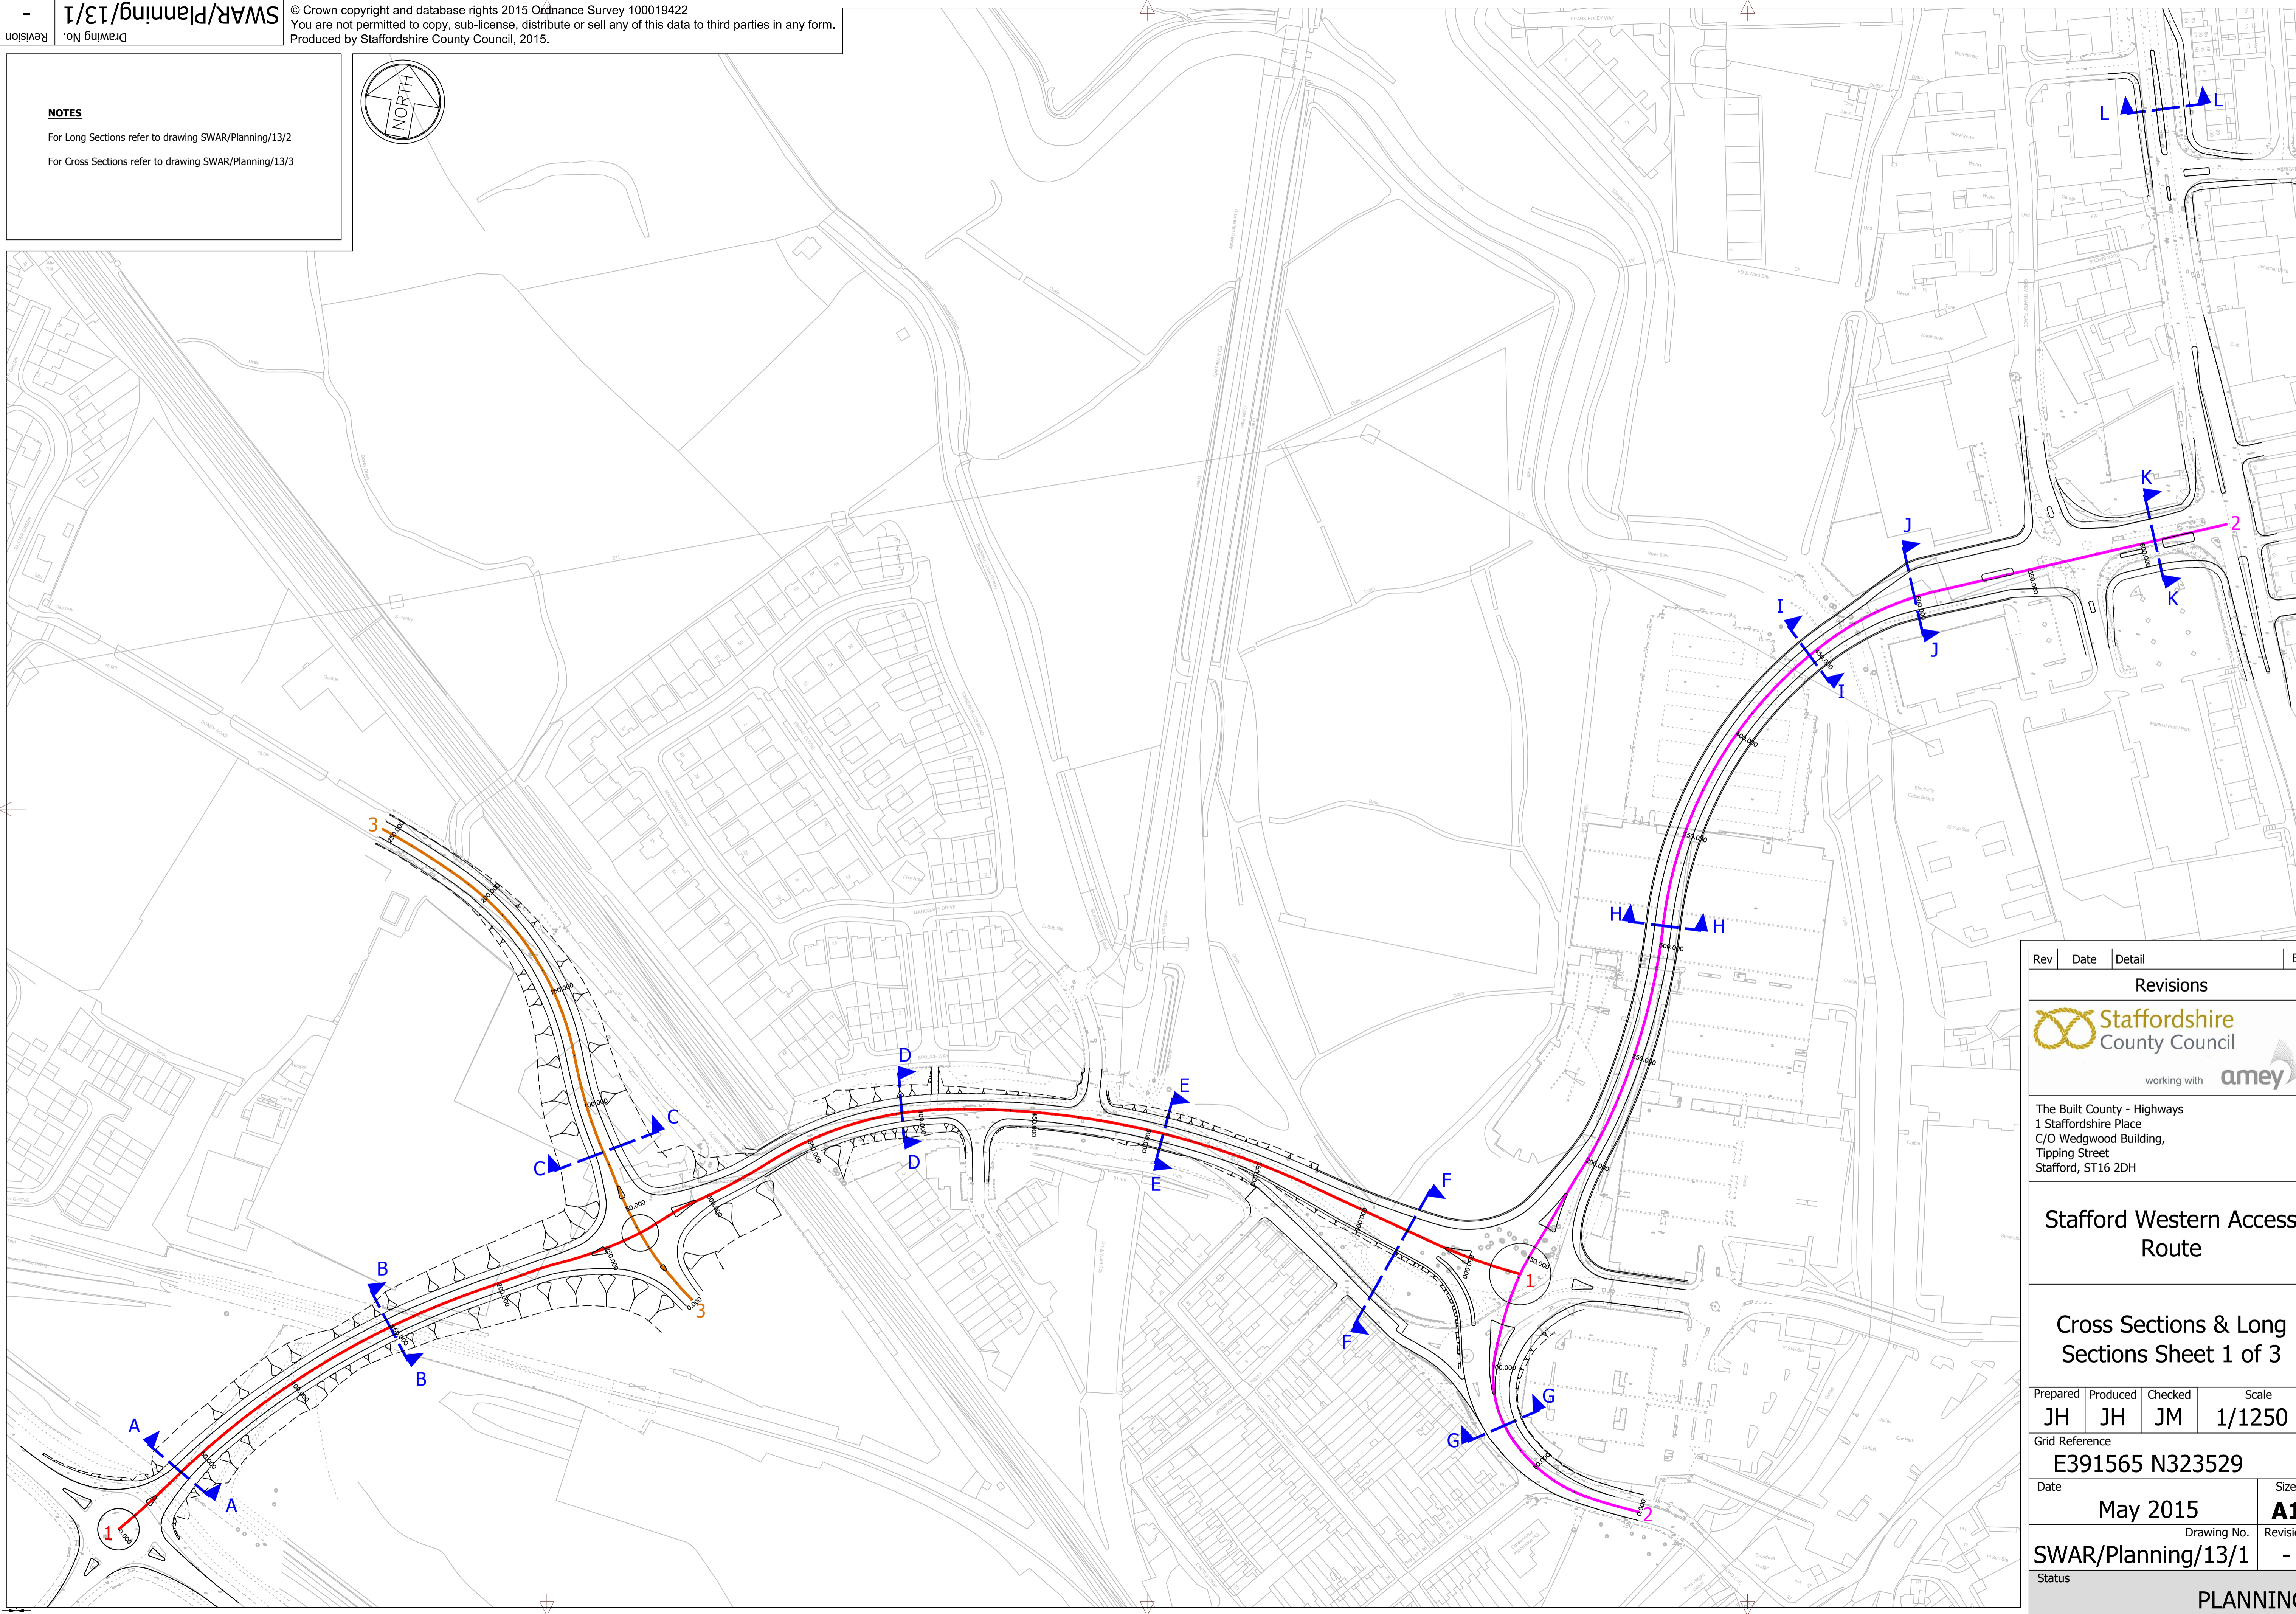
For Long Sections refer to drawing SWAR/Planning/13/2  
For Cross Sections refer to drawing SWAR/Planning/13/3





**A1**

Trim to this line for A1

File Name: J:\Highways\Major Projects\Powerhouse Central\Stafford Western Access Route\CAO\Disciplines\WIP\1 Live Drgs\SWAR\_Planning\_13 - Cross\_Sections\_& Long\_Sections.dwg  
Layout Name: 13-1



Rev	Date	Detail	By
Revisions			
 working with 			
The Built County - Highways 1 Staffordshire Place C/O Wedgwood Building, Tipping Street Stafford, ST16 2DH			
<b>Stafford Western Access Route</b>			
<b>Cross Sections &amp; Long Sections Sheet 1 of 3</b>			
Prepared	Produced	Checked	Scale
JH	JH	JM	1/1250
Grid Reference			
E391565 N323529			
Date	May 2015		Size
			<b>A1</b>
Drawing No.			Revision
SWAR/Planning/13/1			-
Status			
<b>PLANNING</b>			