

A1


Trim to this line for A1

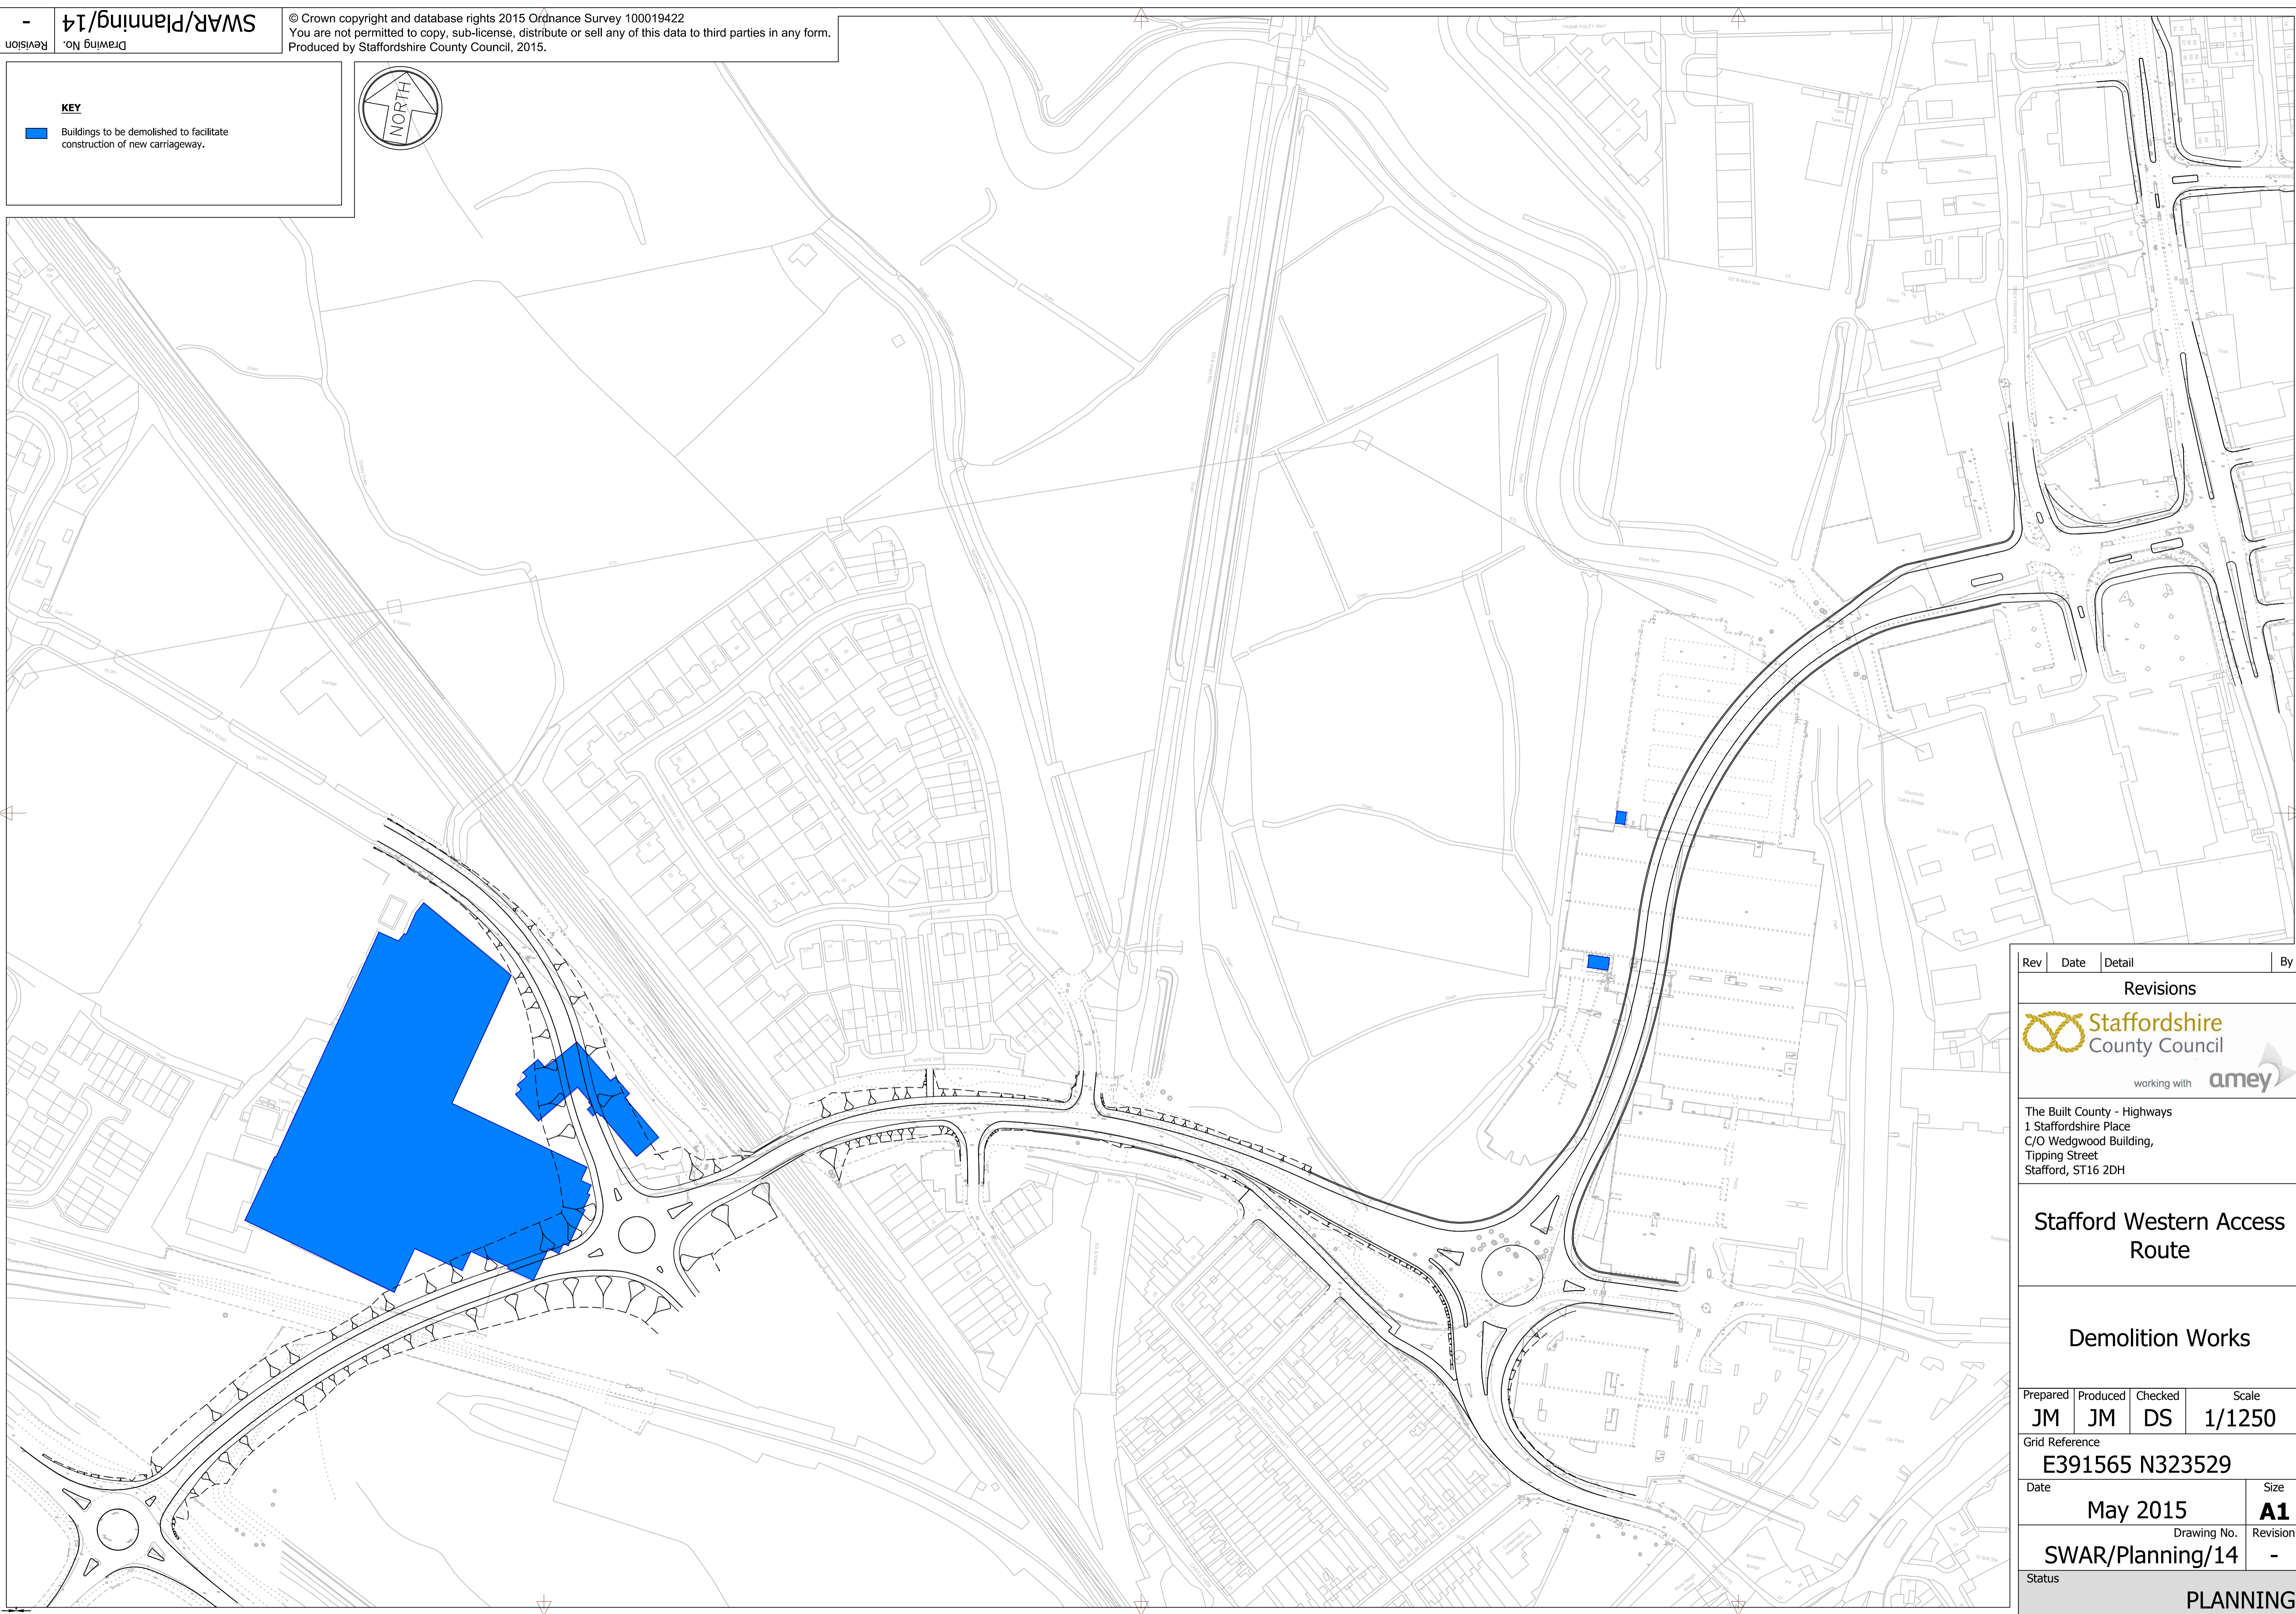
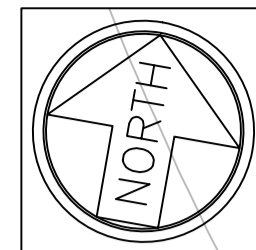
File Name: J:\Highways\Major Projects\Powerhouse Central\Stafford Western Access Route\CAD\Disciplines\WIP\1 Live Drigs\SWAR_Planning_14 - Demolition_Works.dwg
Layout Name: A1



SWAR/Planning/14
Drawing No.
Revision

© Crown copyright and database rights 2015 Ordnance Survey 100019422
You are not permitted to copy, sub-license, distribute or sell any of this data to third parties in any form.
Produced by Staffordshire County Council, 2015.

KEY

 Buildings to be demolished to facilitate construction of new carriageway.



Rev	Date	Detail	By
Revisions			
 working with 			
The Built County - Highways 1 Staffordshire Place C/O Wedgwood Building, Tipping Street Stafford, ST16 2DH			
Stafford Western Access Route			
Demolition Works			
Prepared	Produced	Checked	Scale
JM	JM	DS	1/1250
Grid Reference			
E391565 N323529			
Date	May 2015		Size
			A1
Drawing No.			Revision
SWAR/Planning/14			-
Status			
PLANNING			