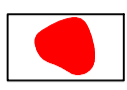

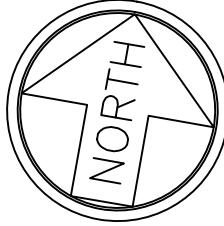
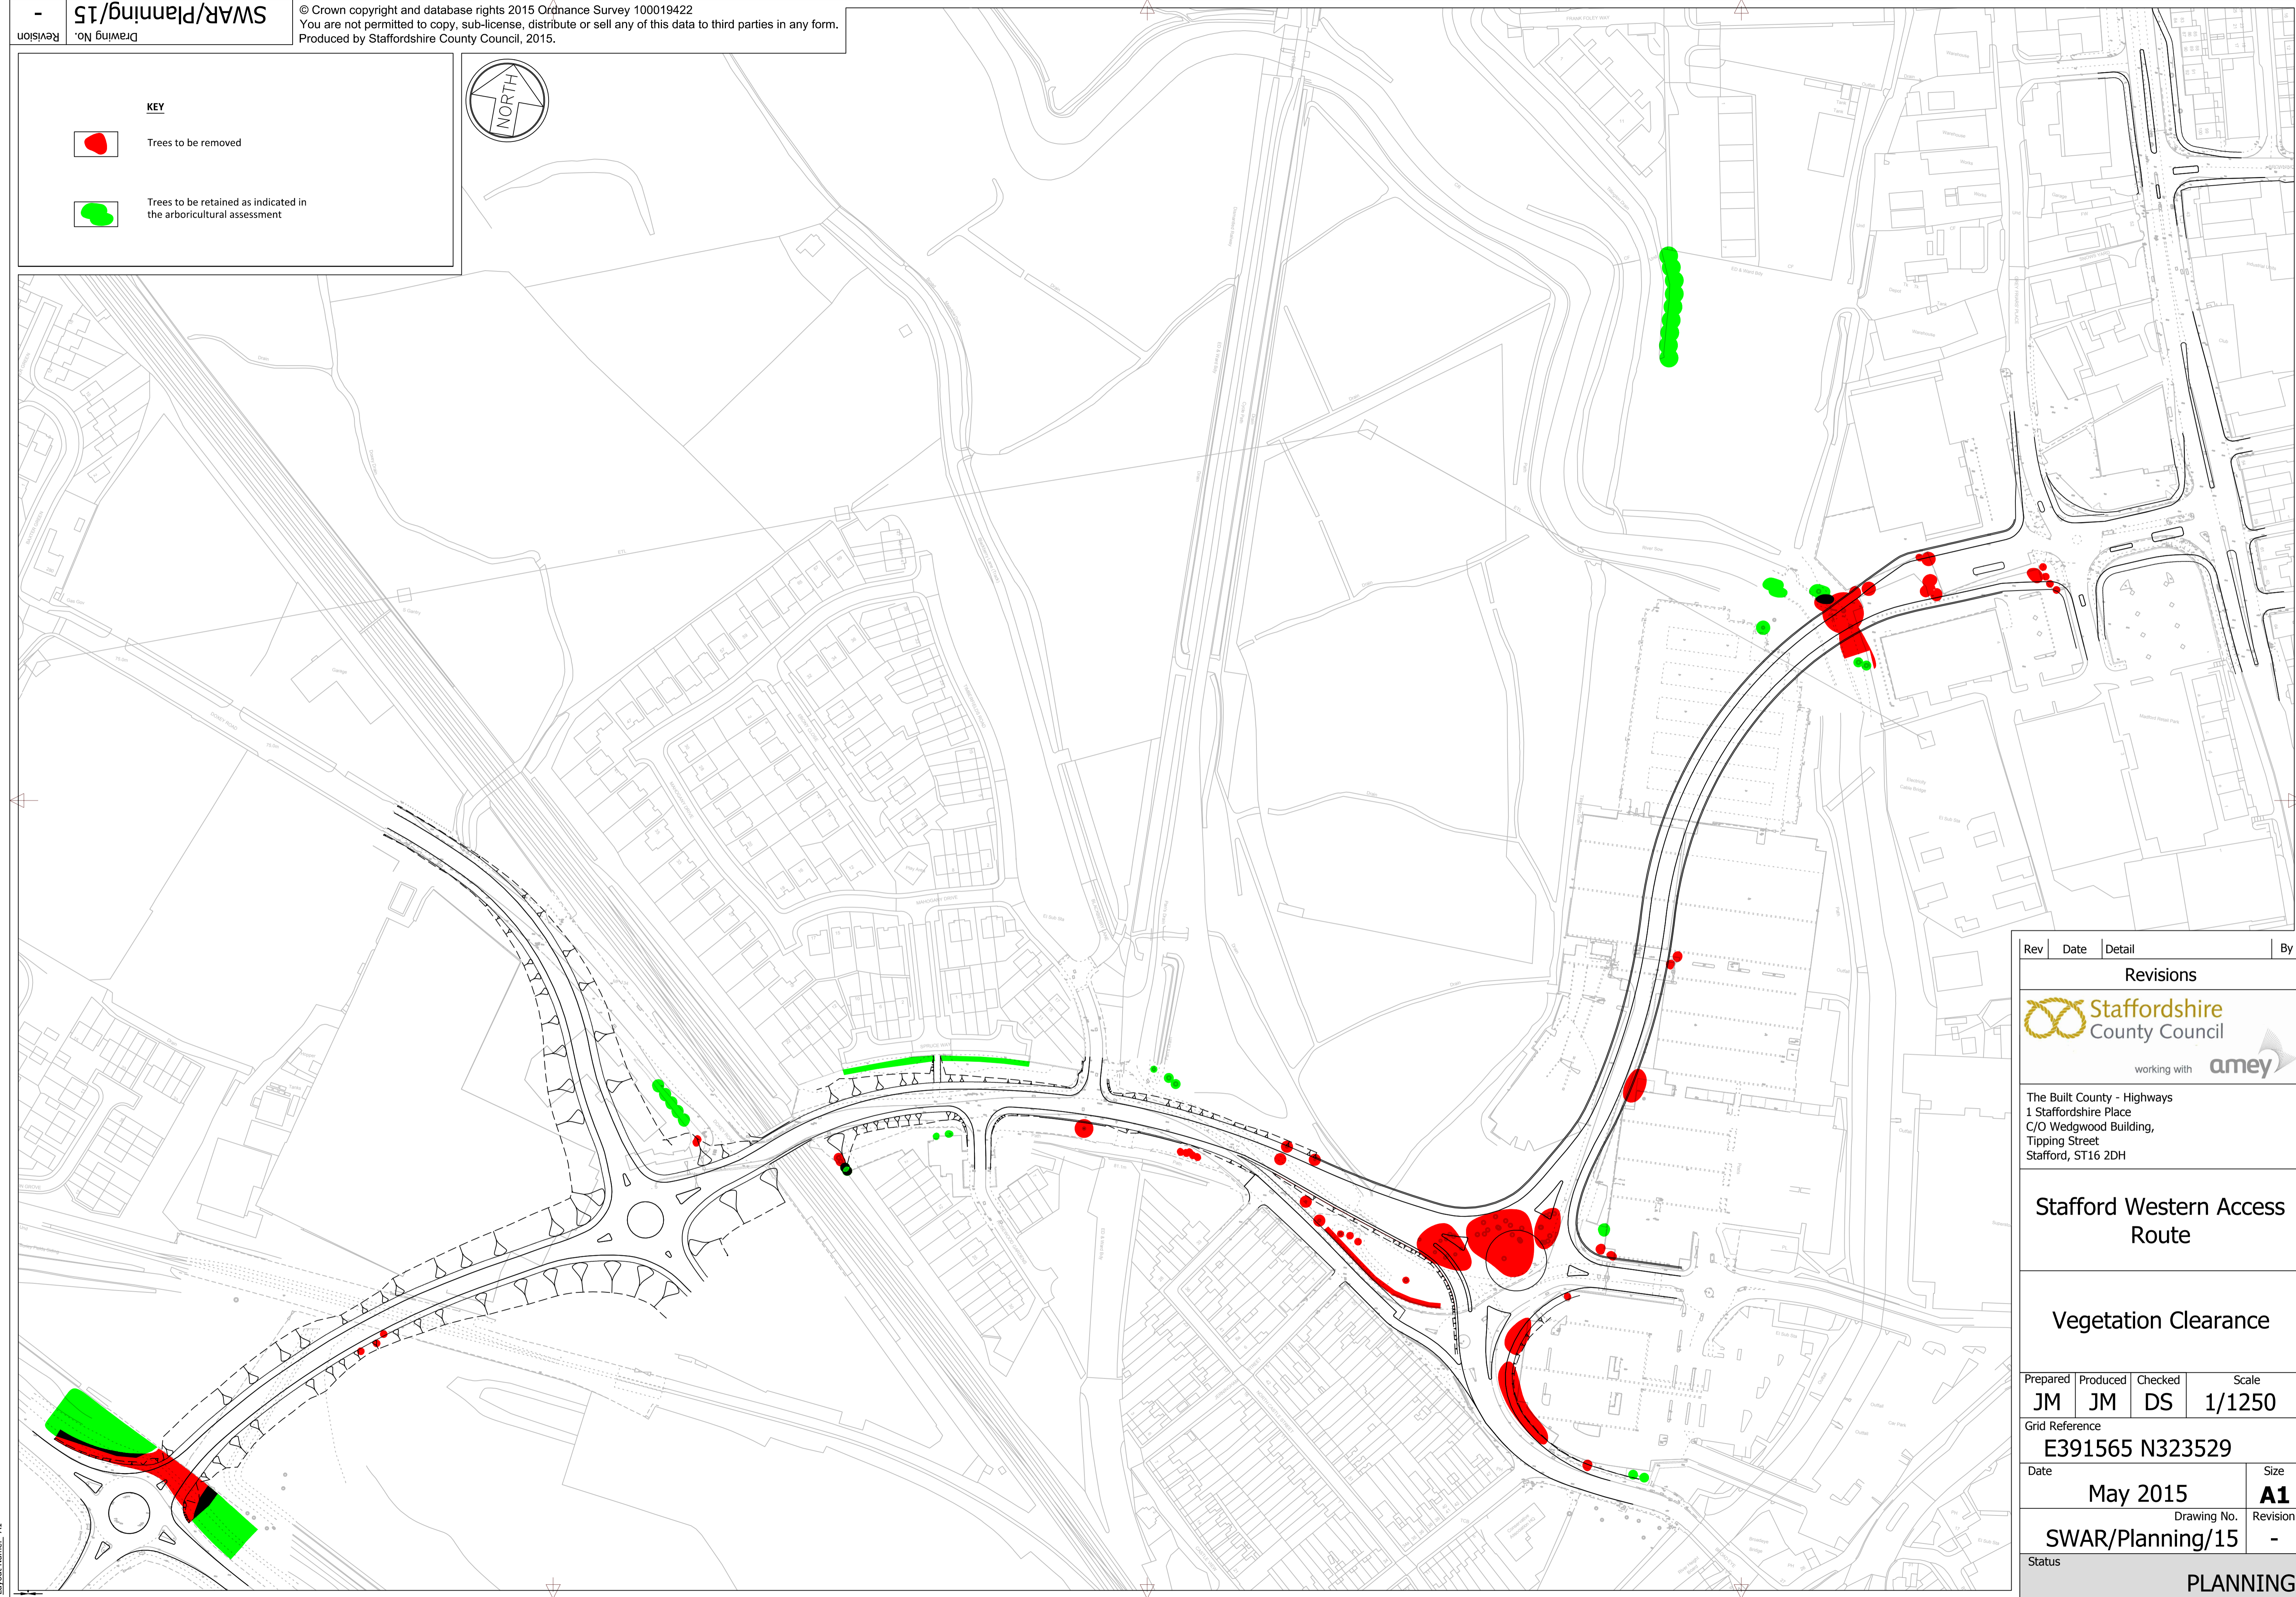




KEY

-  Trees to be removed
-  Trees to be retained as indicated in the arboricultural assessment

Rev	Date	Detail	By
Revisions			
 working with 			
The Built County - Highways 1 Staffordshire Place C/O Wedgwood Building, Tipping Street Stafford, ST16 2DH			
Stafford Western Access Route			
Vegetation Clearance			
Prepared	Produced	Checked	Scale
JM	JM	DS	1/1250
Grid Reference			
E391565 N323529			
Date		Size	
May 2015		A1	
Drawing No.			Revision
SWAR/Planning/15			-
Status			
PLANNING			