

A1

Trim to this line for A1

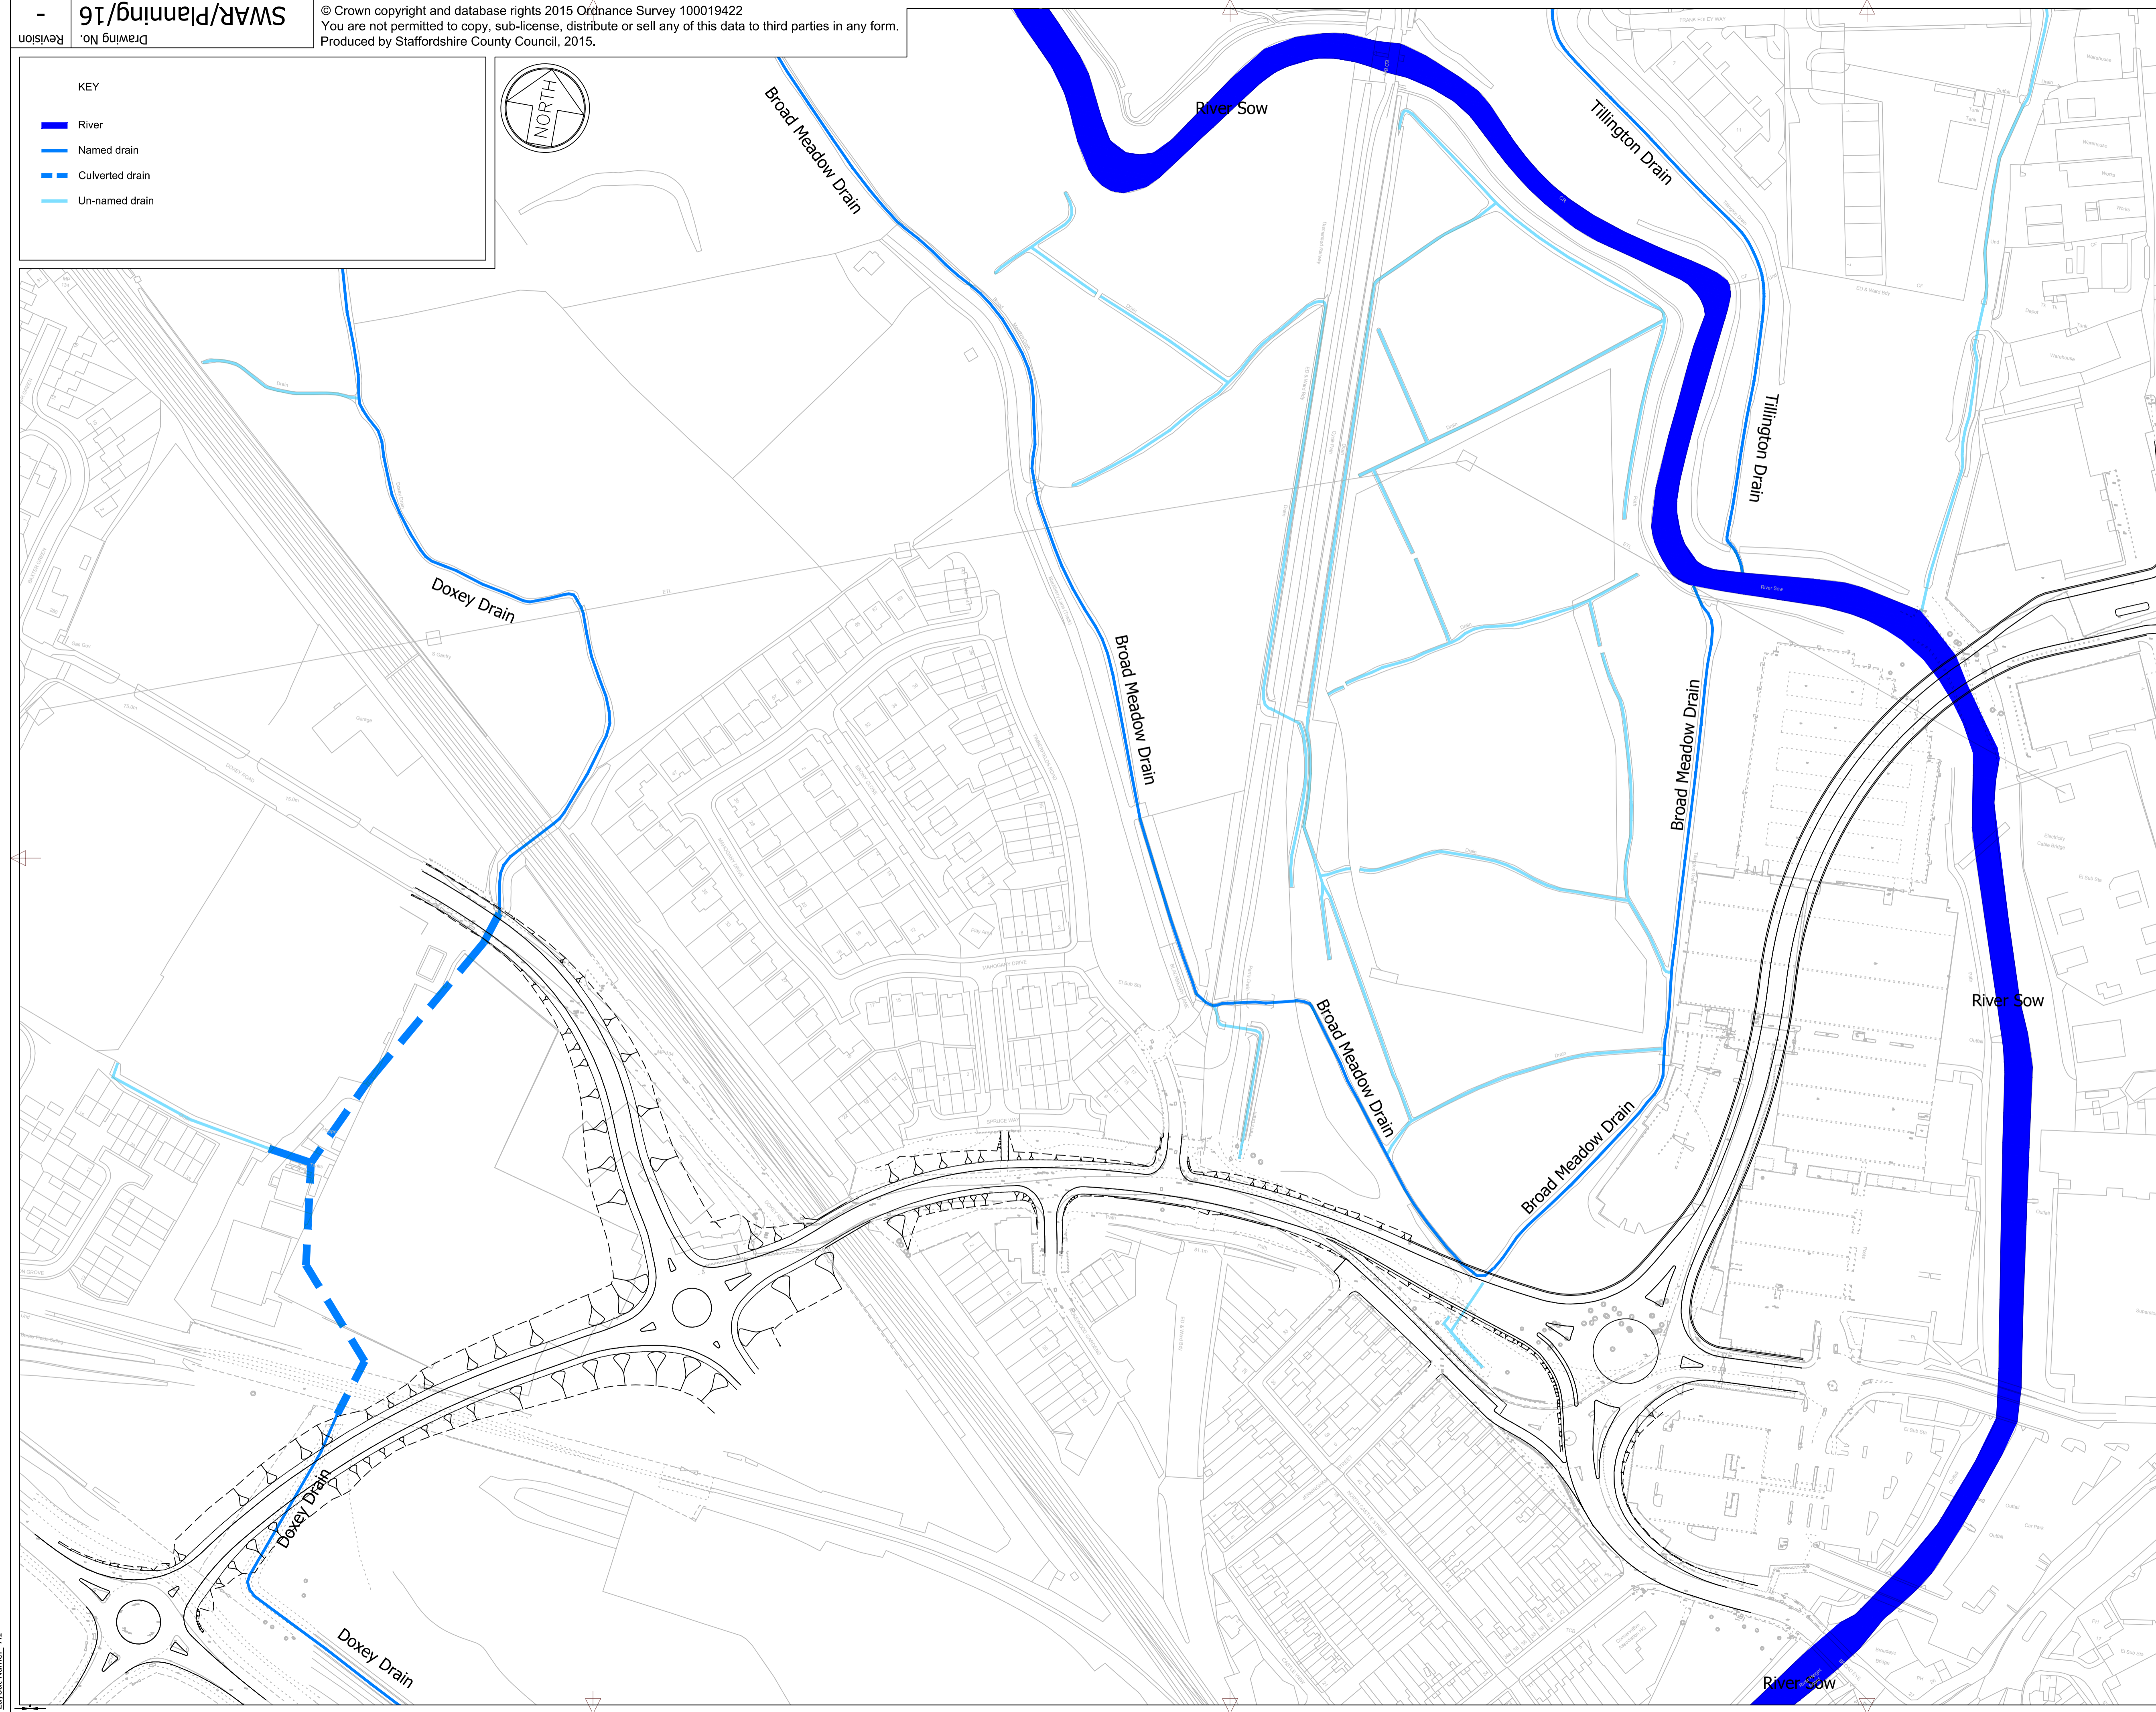
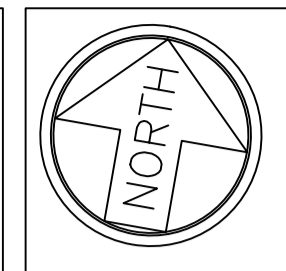
File Name: J:\Highways\Major Projects\Powerhouse Central\Stafford Western Access Route\CAD\Disciplines\WPA1 Live Drigs\SWAR\_Planning\_16 - Local Watercourses\_Plan.dwg  
Layout Name: A1



SWAR/Planning/16  
Drawing No.  
Revision

© Crown copyright and database rights 2015 Ordnance Survey 100019422  
You are not permitted to copy, sub-license, distribute or sell any of this data to third parties in any form.  
Produced by Staffordshire County Council, 2015.

**KEY**

- River
- Named drain
- Culverted drain
- Un-named drain



Rev	Date	Detail	By
Revisions			
 working with 			
The Built County - Highways 1 Staffordshire Place C/O Wedgwood Building, Tipping Street Stafford, ST16 2DH			
<b>Stafford Western Access Route</b>			
<b>Local Watercourses Plan</b>			
Prepared	Produced	Checked	Scale
JH	DS	JM	1/1250
Grid Reference			
E391565 N323529			
Date	May 2015		Size
			<b>A1</b>
Drawing No.			Revision
<b>SWAR/Planning/16</b>			-
Status			
<b>PLANNING</b>			