



Revision No. -



KEY

- Working areas outside the footprint of the permanent works and existing highway
- Main site office and welfare facilities
- Satellite welfare and materials storage

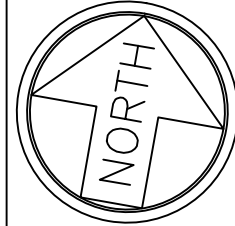

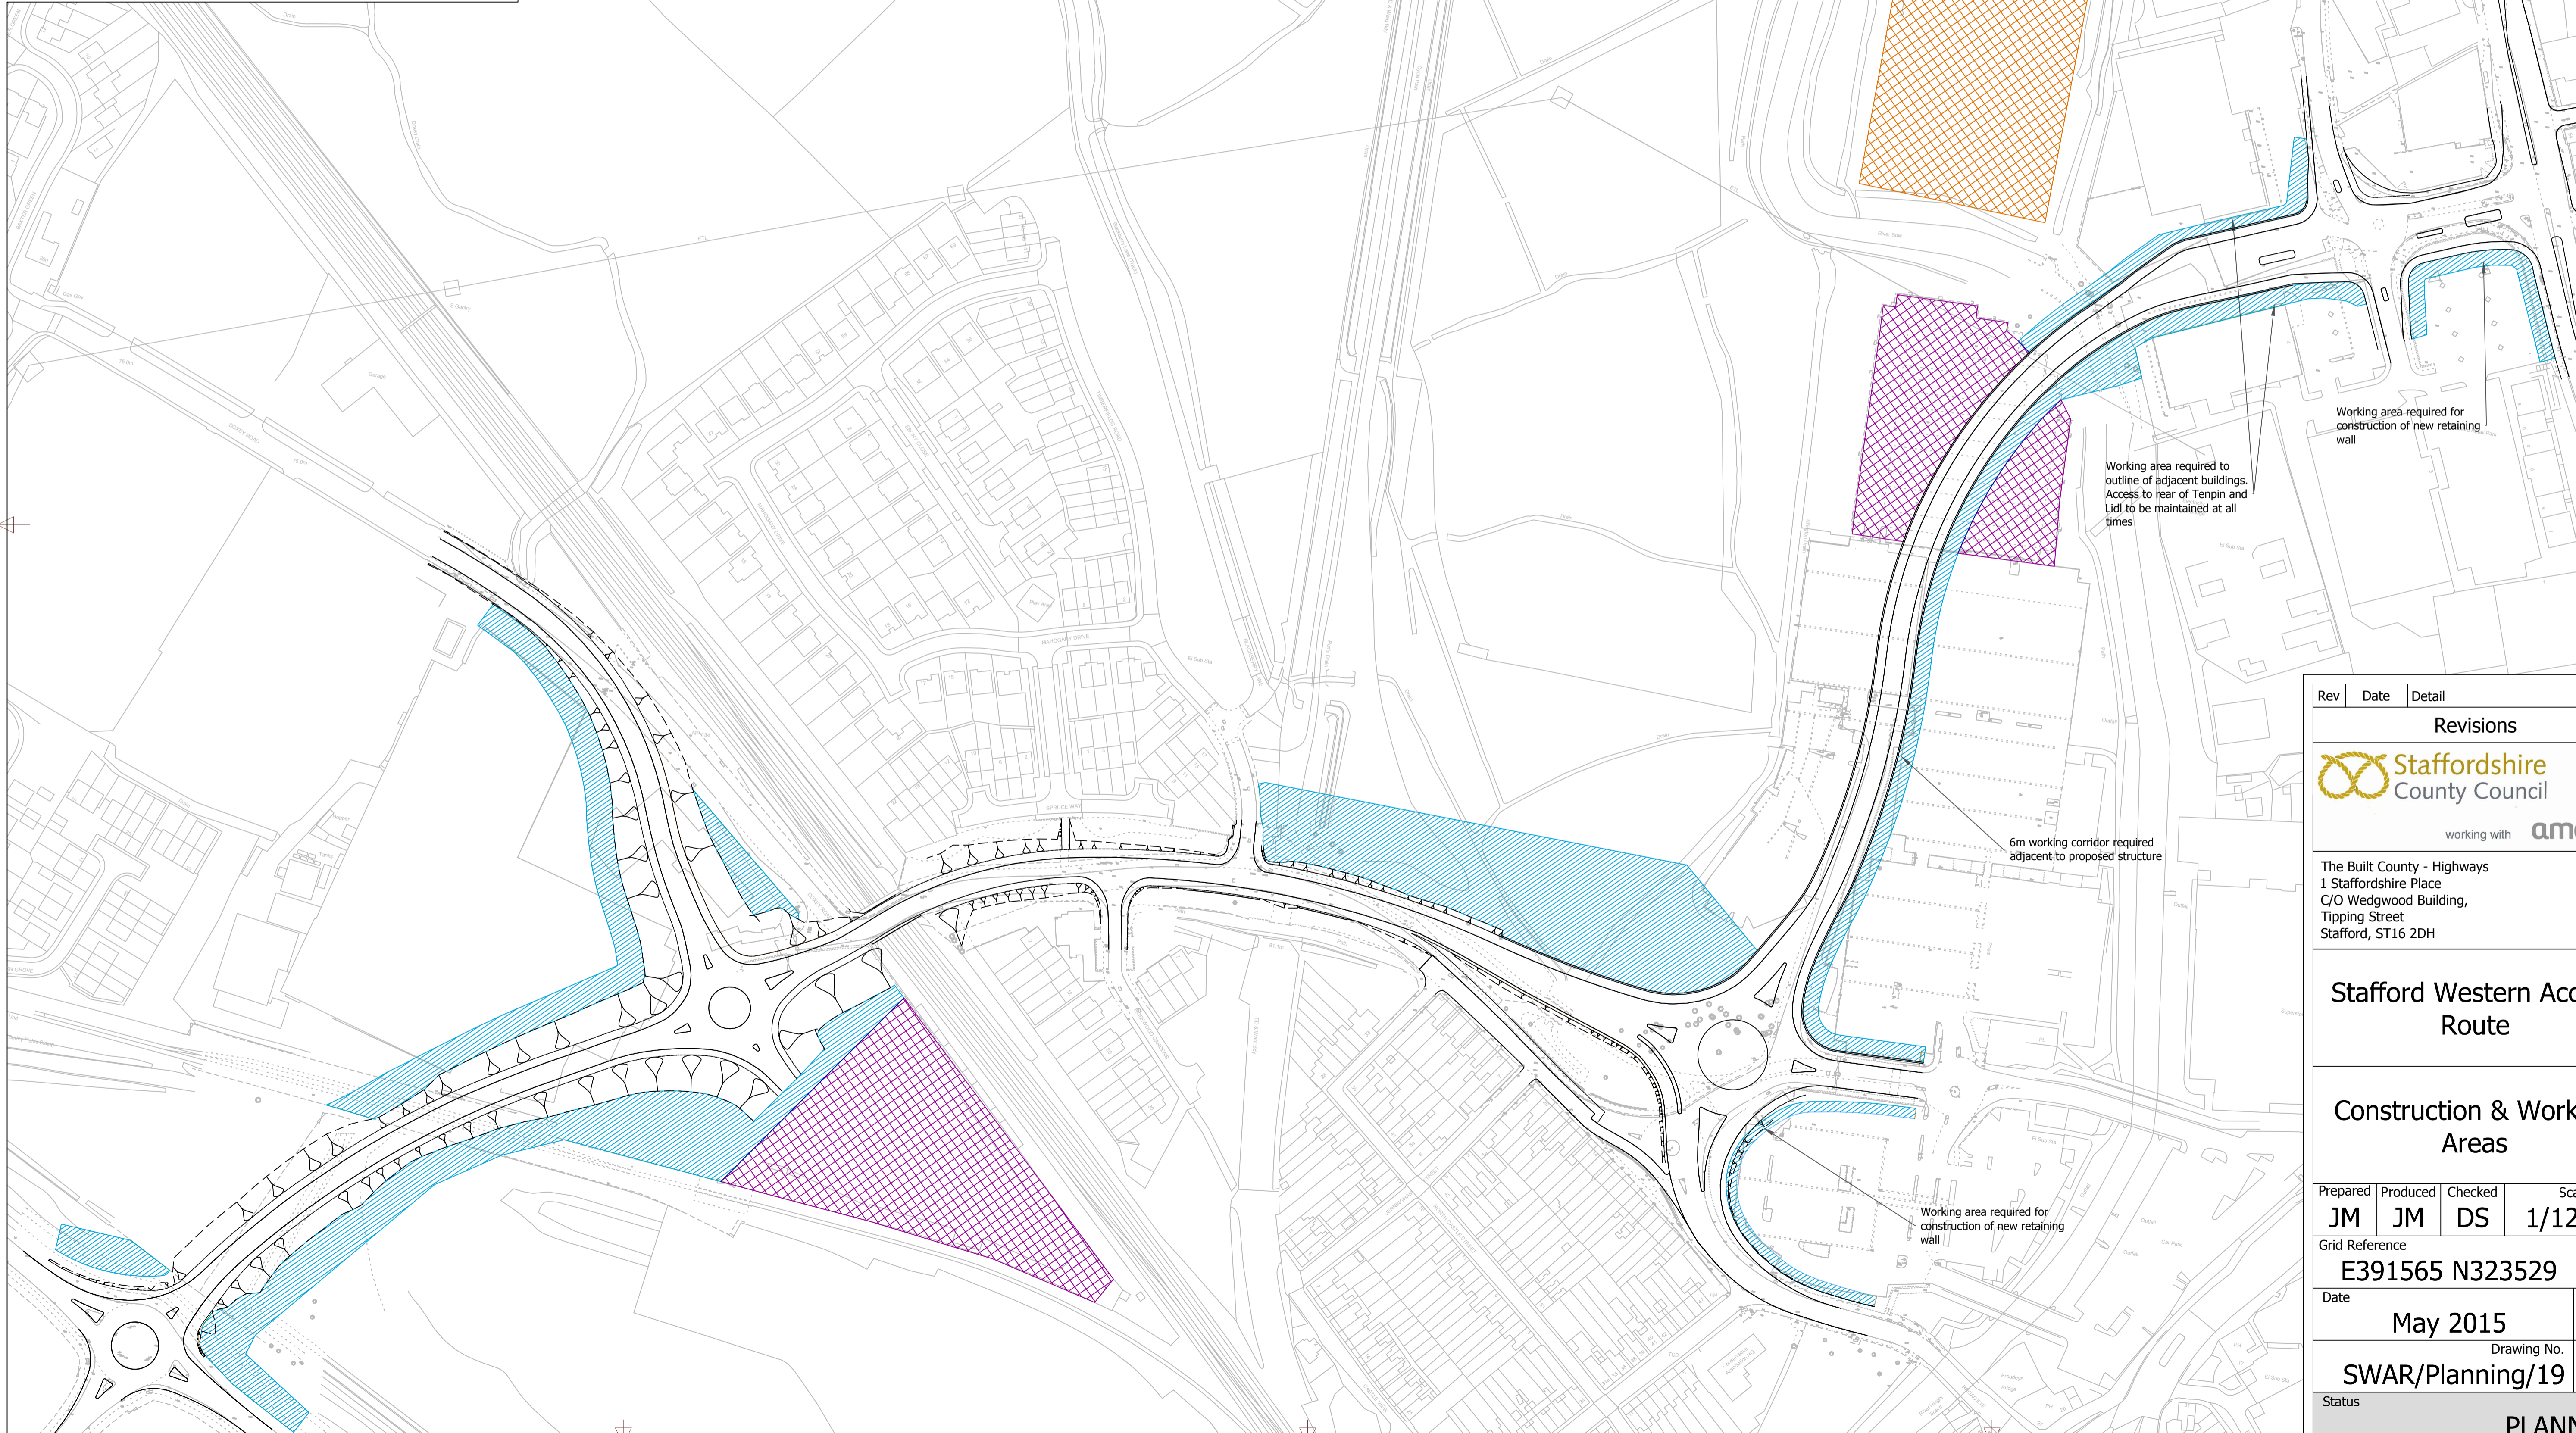A1



Rev	Date	Detail	By
Revisions			
 working with 			
The Built County - Highways 1 Staffordshire Place C/O Wedgwood Building, Tipping Street Stafford, ST16 2DH			
Stafford Western Access Route			
Construction & Working Areas			
Prepared	Produced	Checked	Scale
JM	JM	DS	1/1250
Grid Reference			
E391565 N323529			
Date	May 2015		Size
			A1
Drawing No.			Revision
SWAR/Planning/19			-
Status			
PLANNING			

File Name: J:\Highways\Major Projects\Powerhouse Central\Stafford Western Access Route\CAD\Disciplines\WIP\1 Live Drags\SWAR_Planning_19 - Construction & Working Areas.dwg
Layout Name: A1