
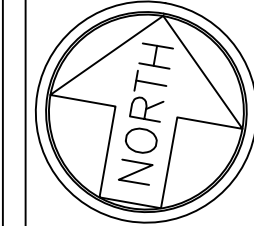



KEY


- Working areas outside the footprint of the permanent works and existing highway
- Main site office and welfare facilities
- Satellite welfare and materials storage

Rev	Date	Detail	Location of main site compound revised to be within Saint Gobain site	JM	By
A	24/7/15				

Revisions

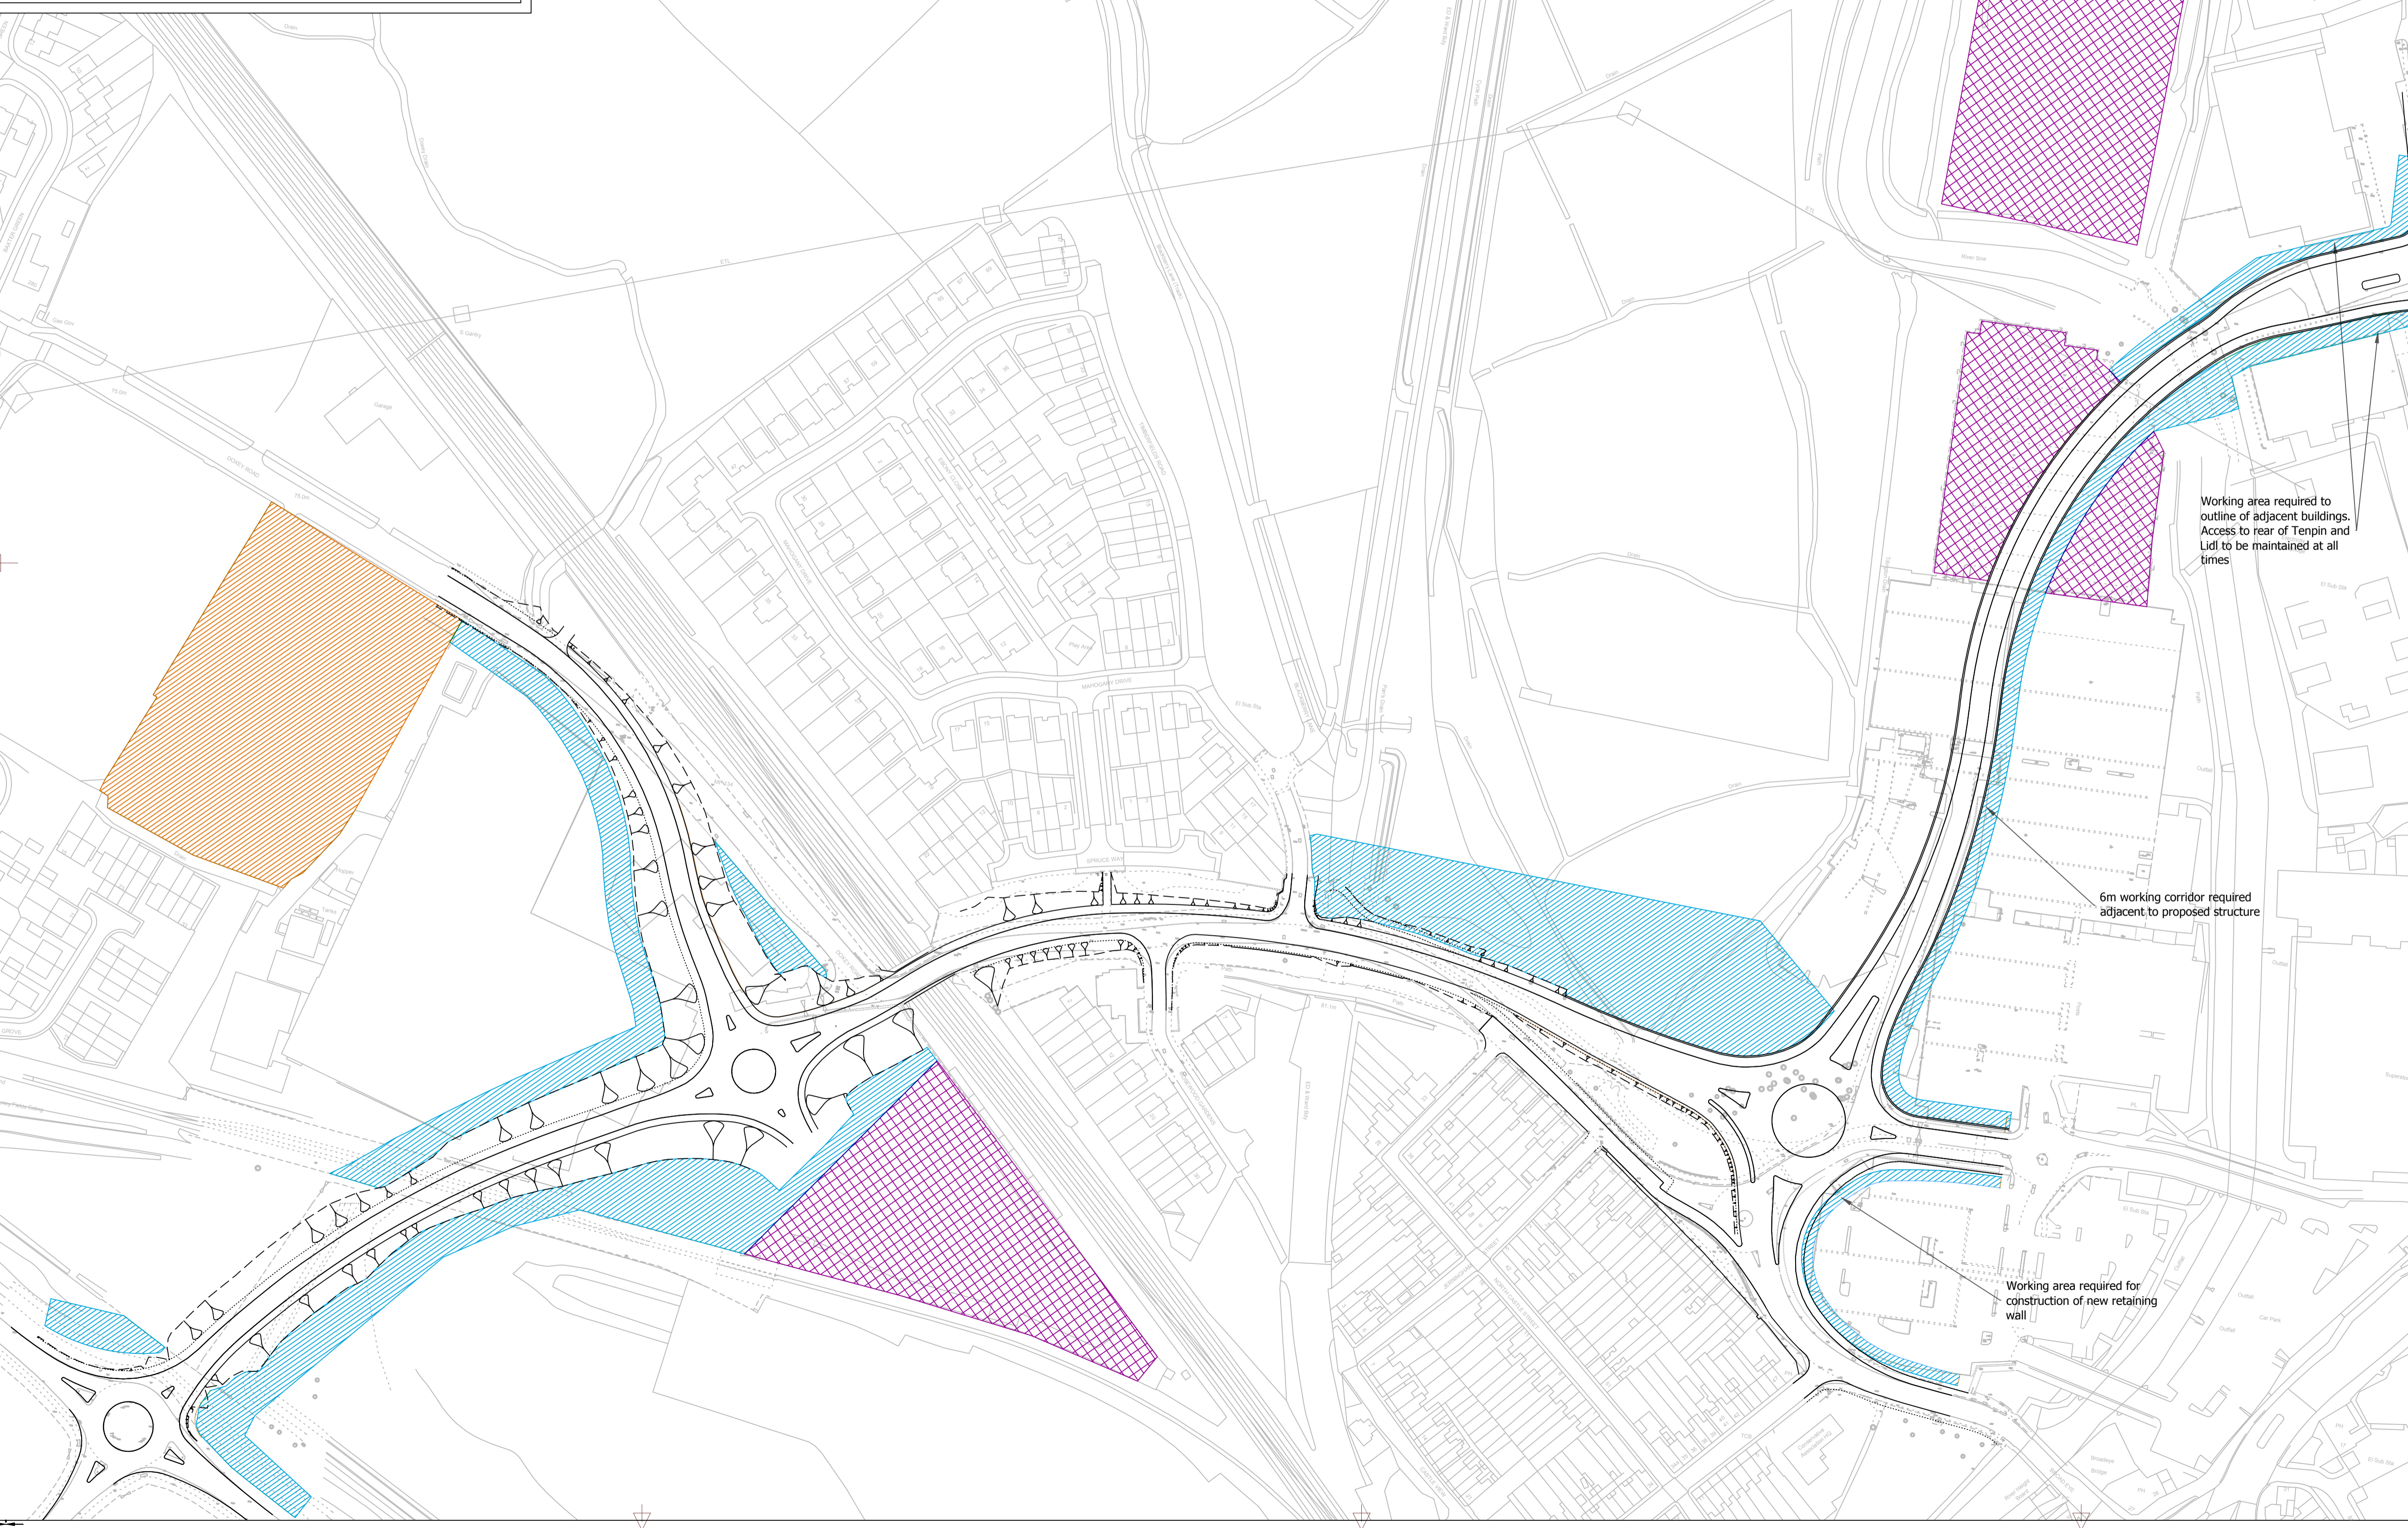

working with 

The Built County - Highways
1 Staffordshire Place
C/O Wedgwood Building,
Tipping Street
Stafford, ST16 2DH

Stafford Western Access Route

Construction & Working Areas

Prepared	Produced	Checked	Scale
JM	JM	DS	1/1250

Grid Reference
E391565 N323529

Date	May 2015	Size	A1
Drawing No.	SWAR/Planning/19	Revision	A

Status
PLANNING