

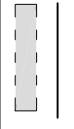
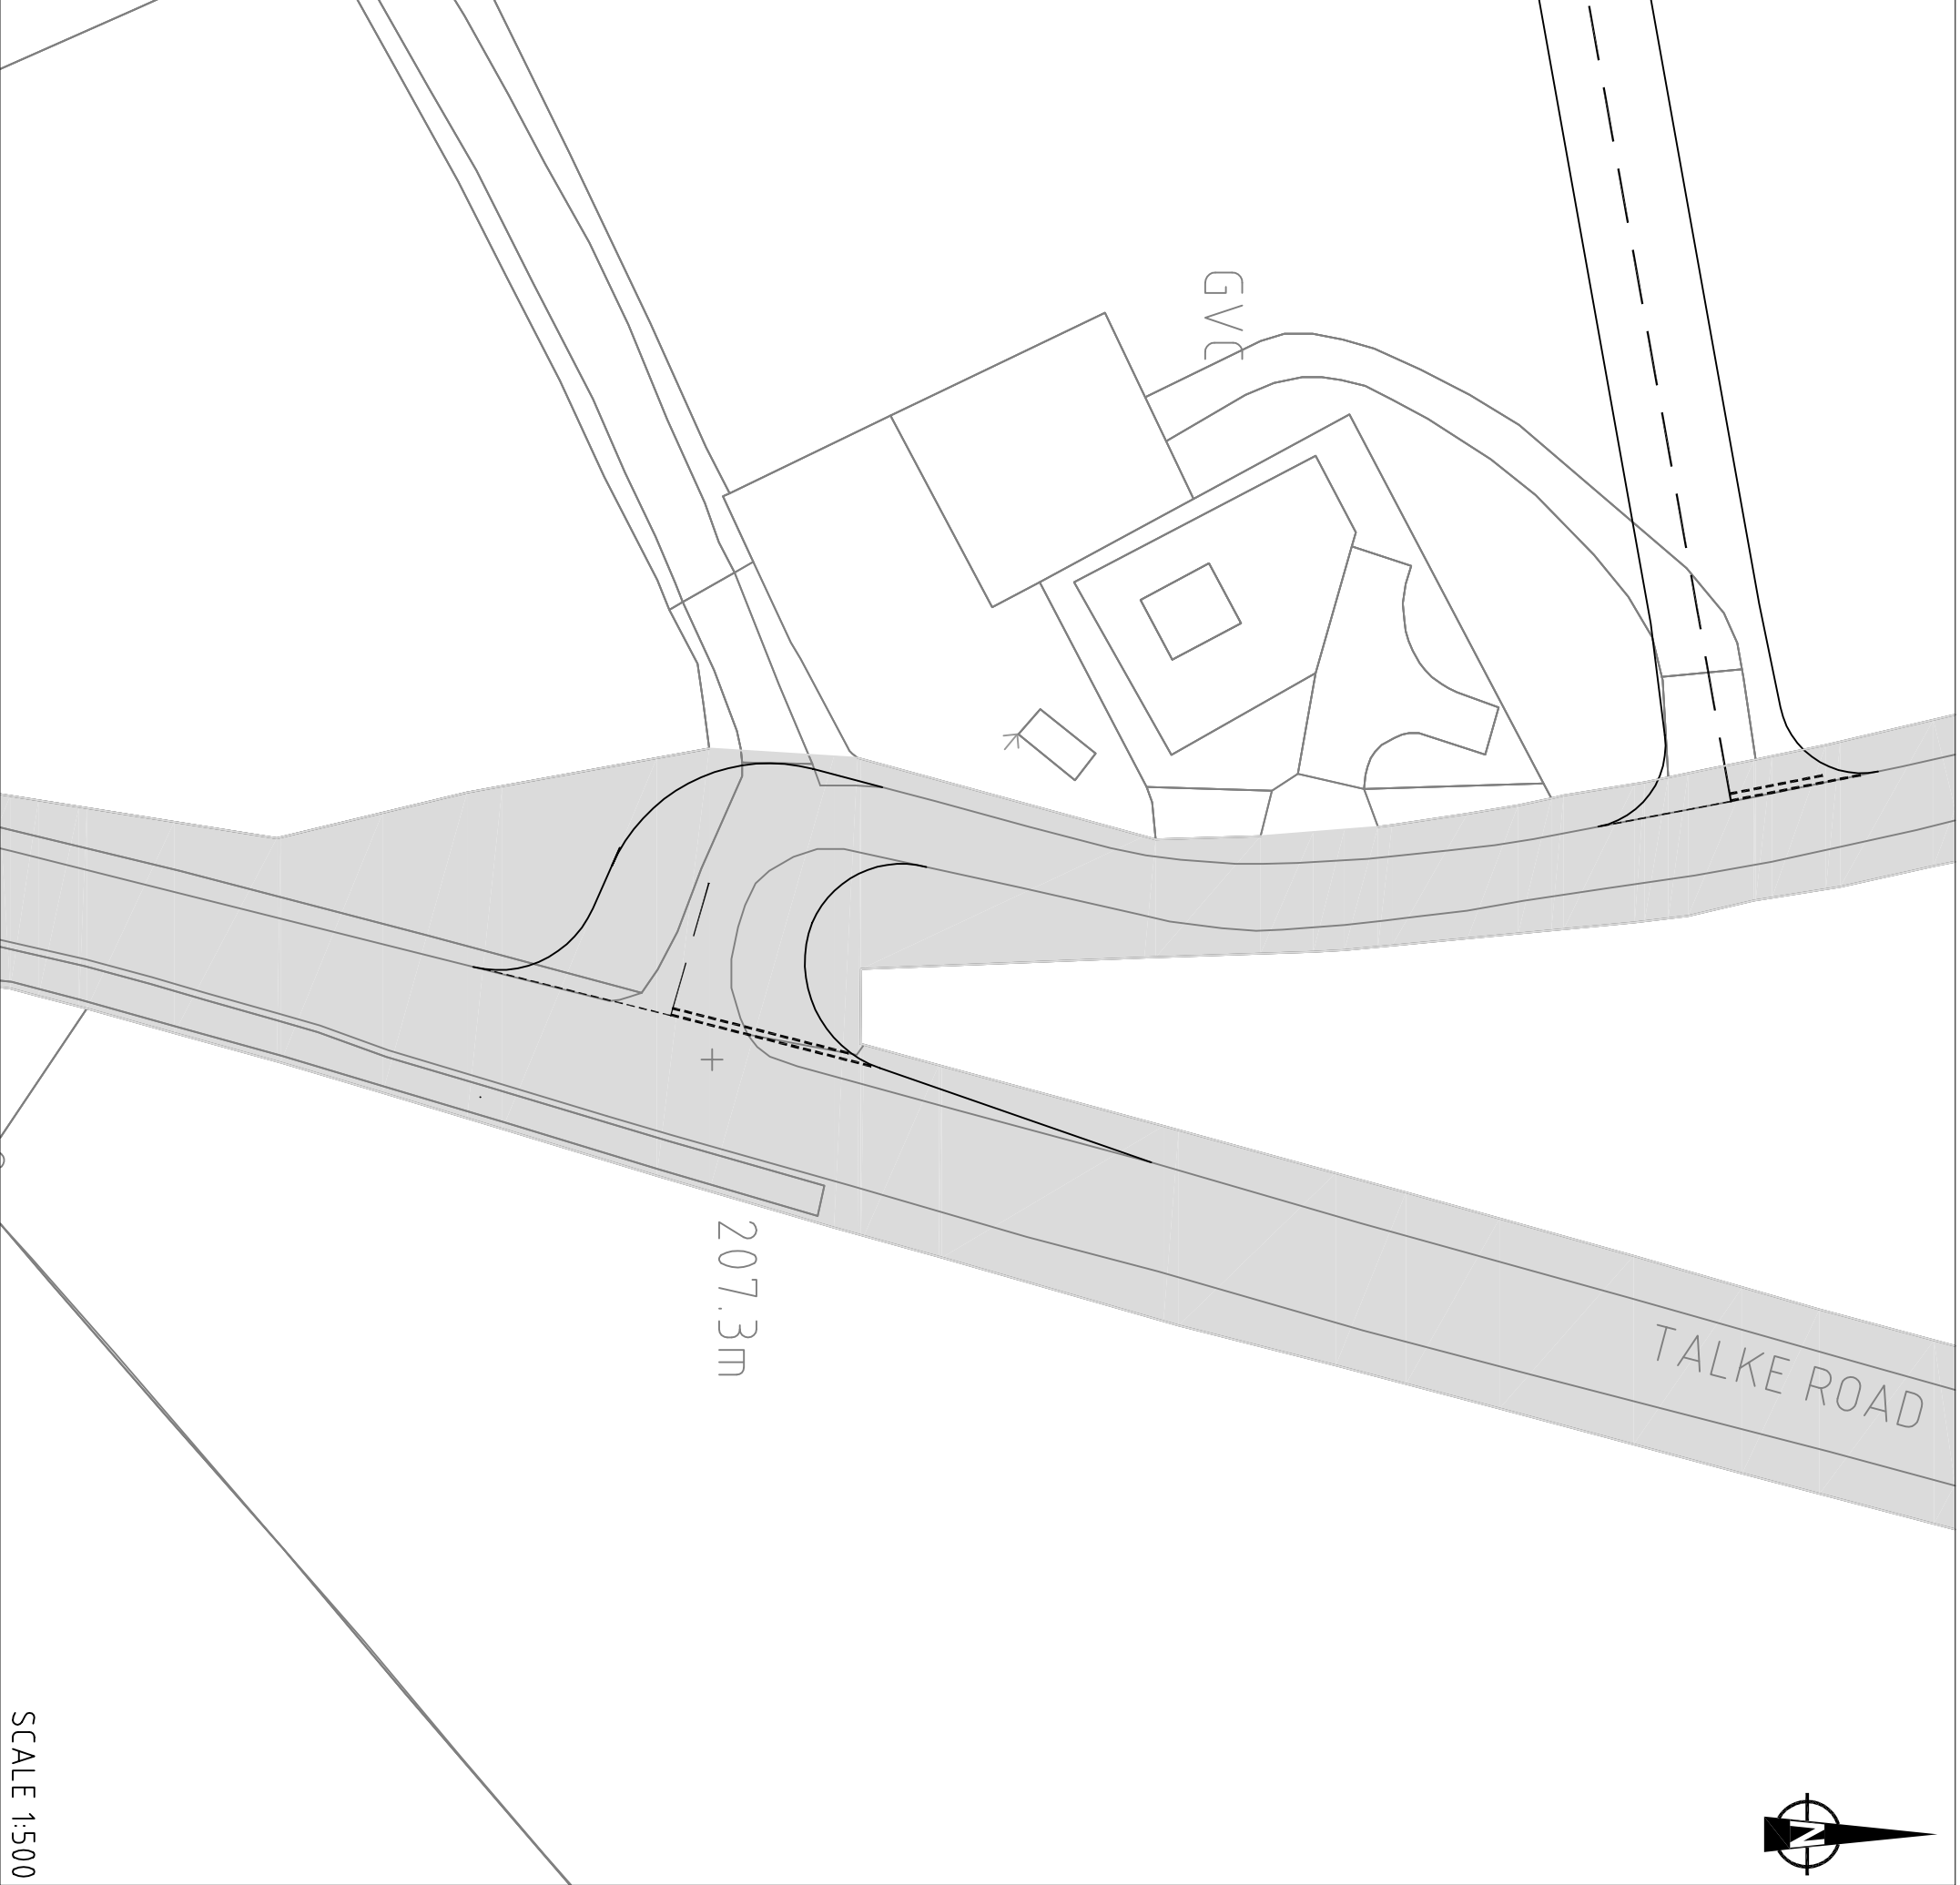


KEY
PROPOSED KERBLINE
HIGHWAY BOUNDARY

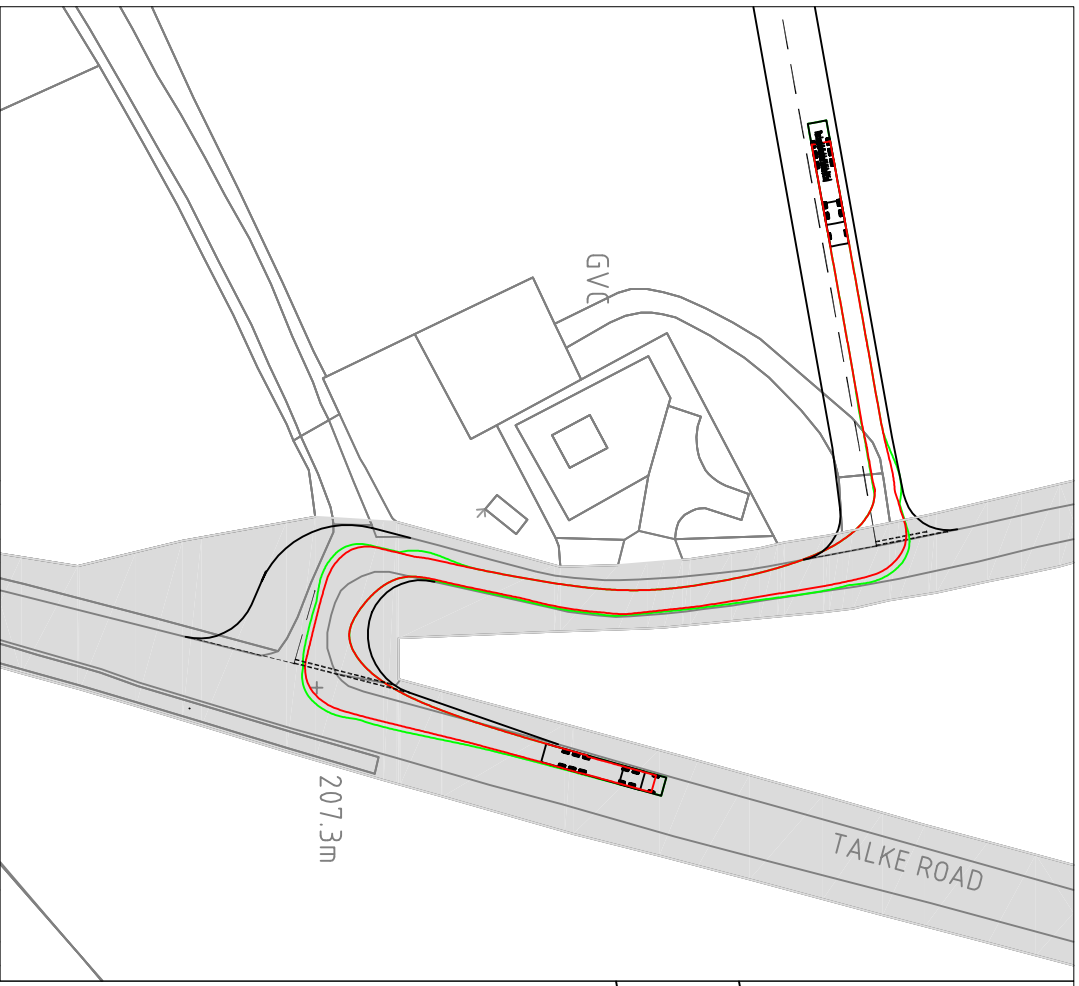

SCALE 1:1000

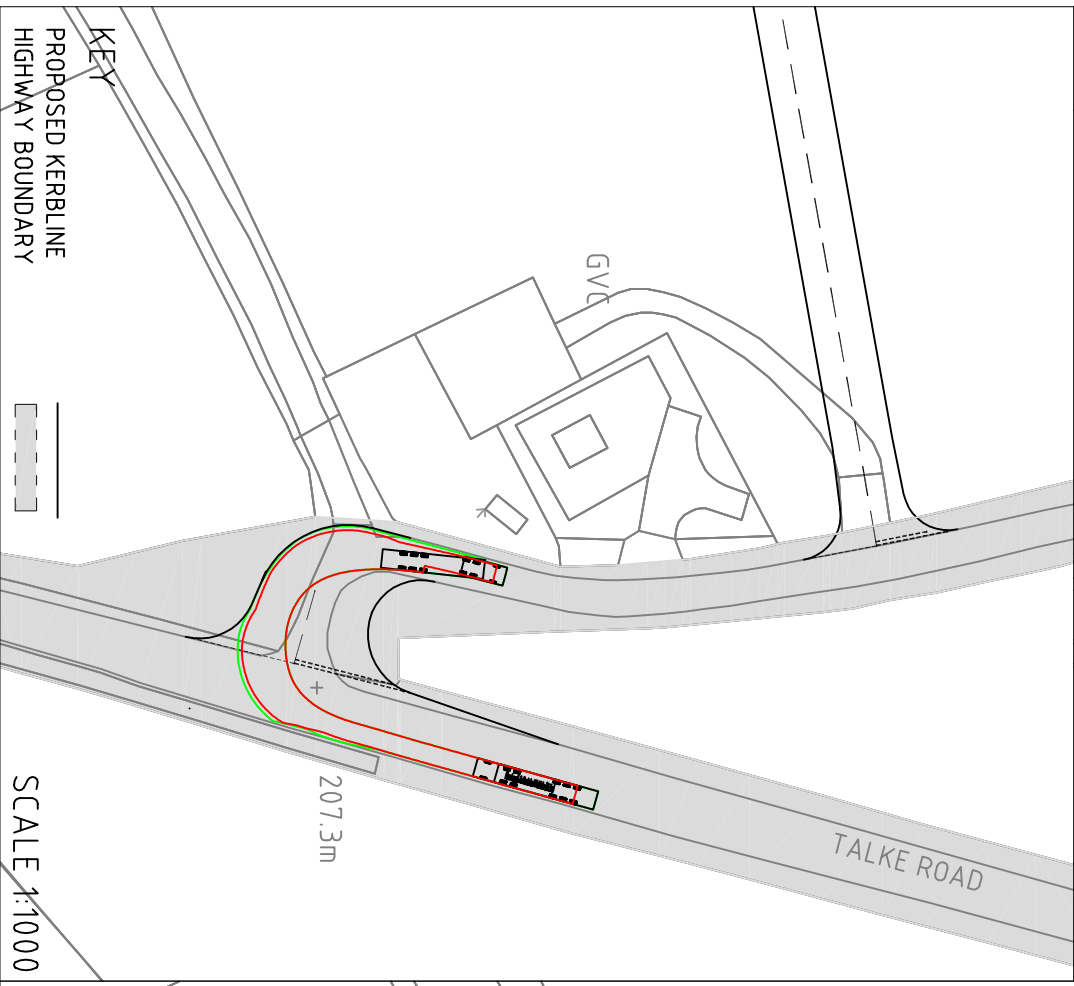

SCALE 1:500

